
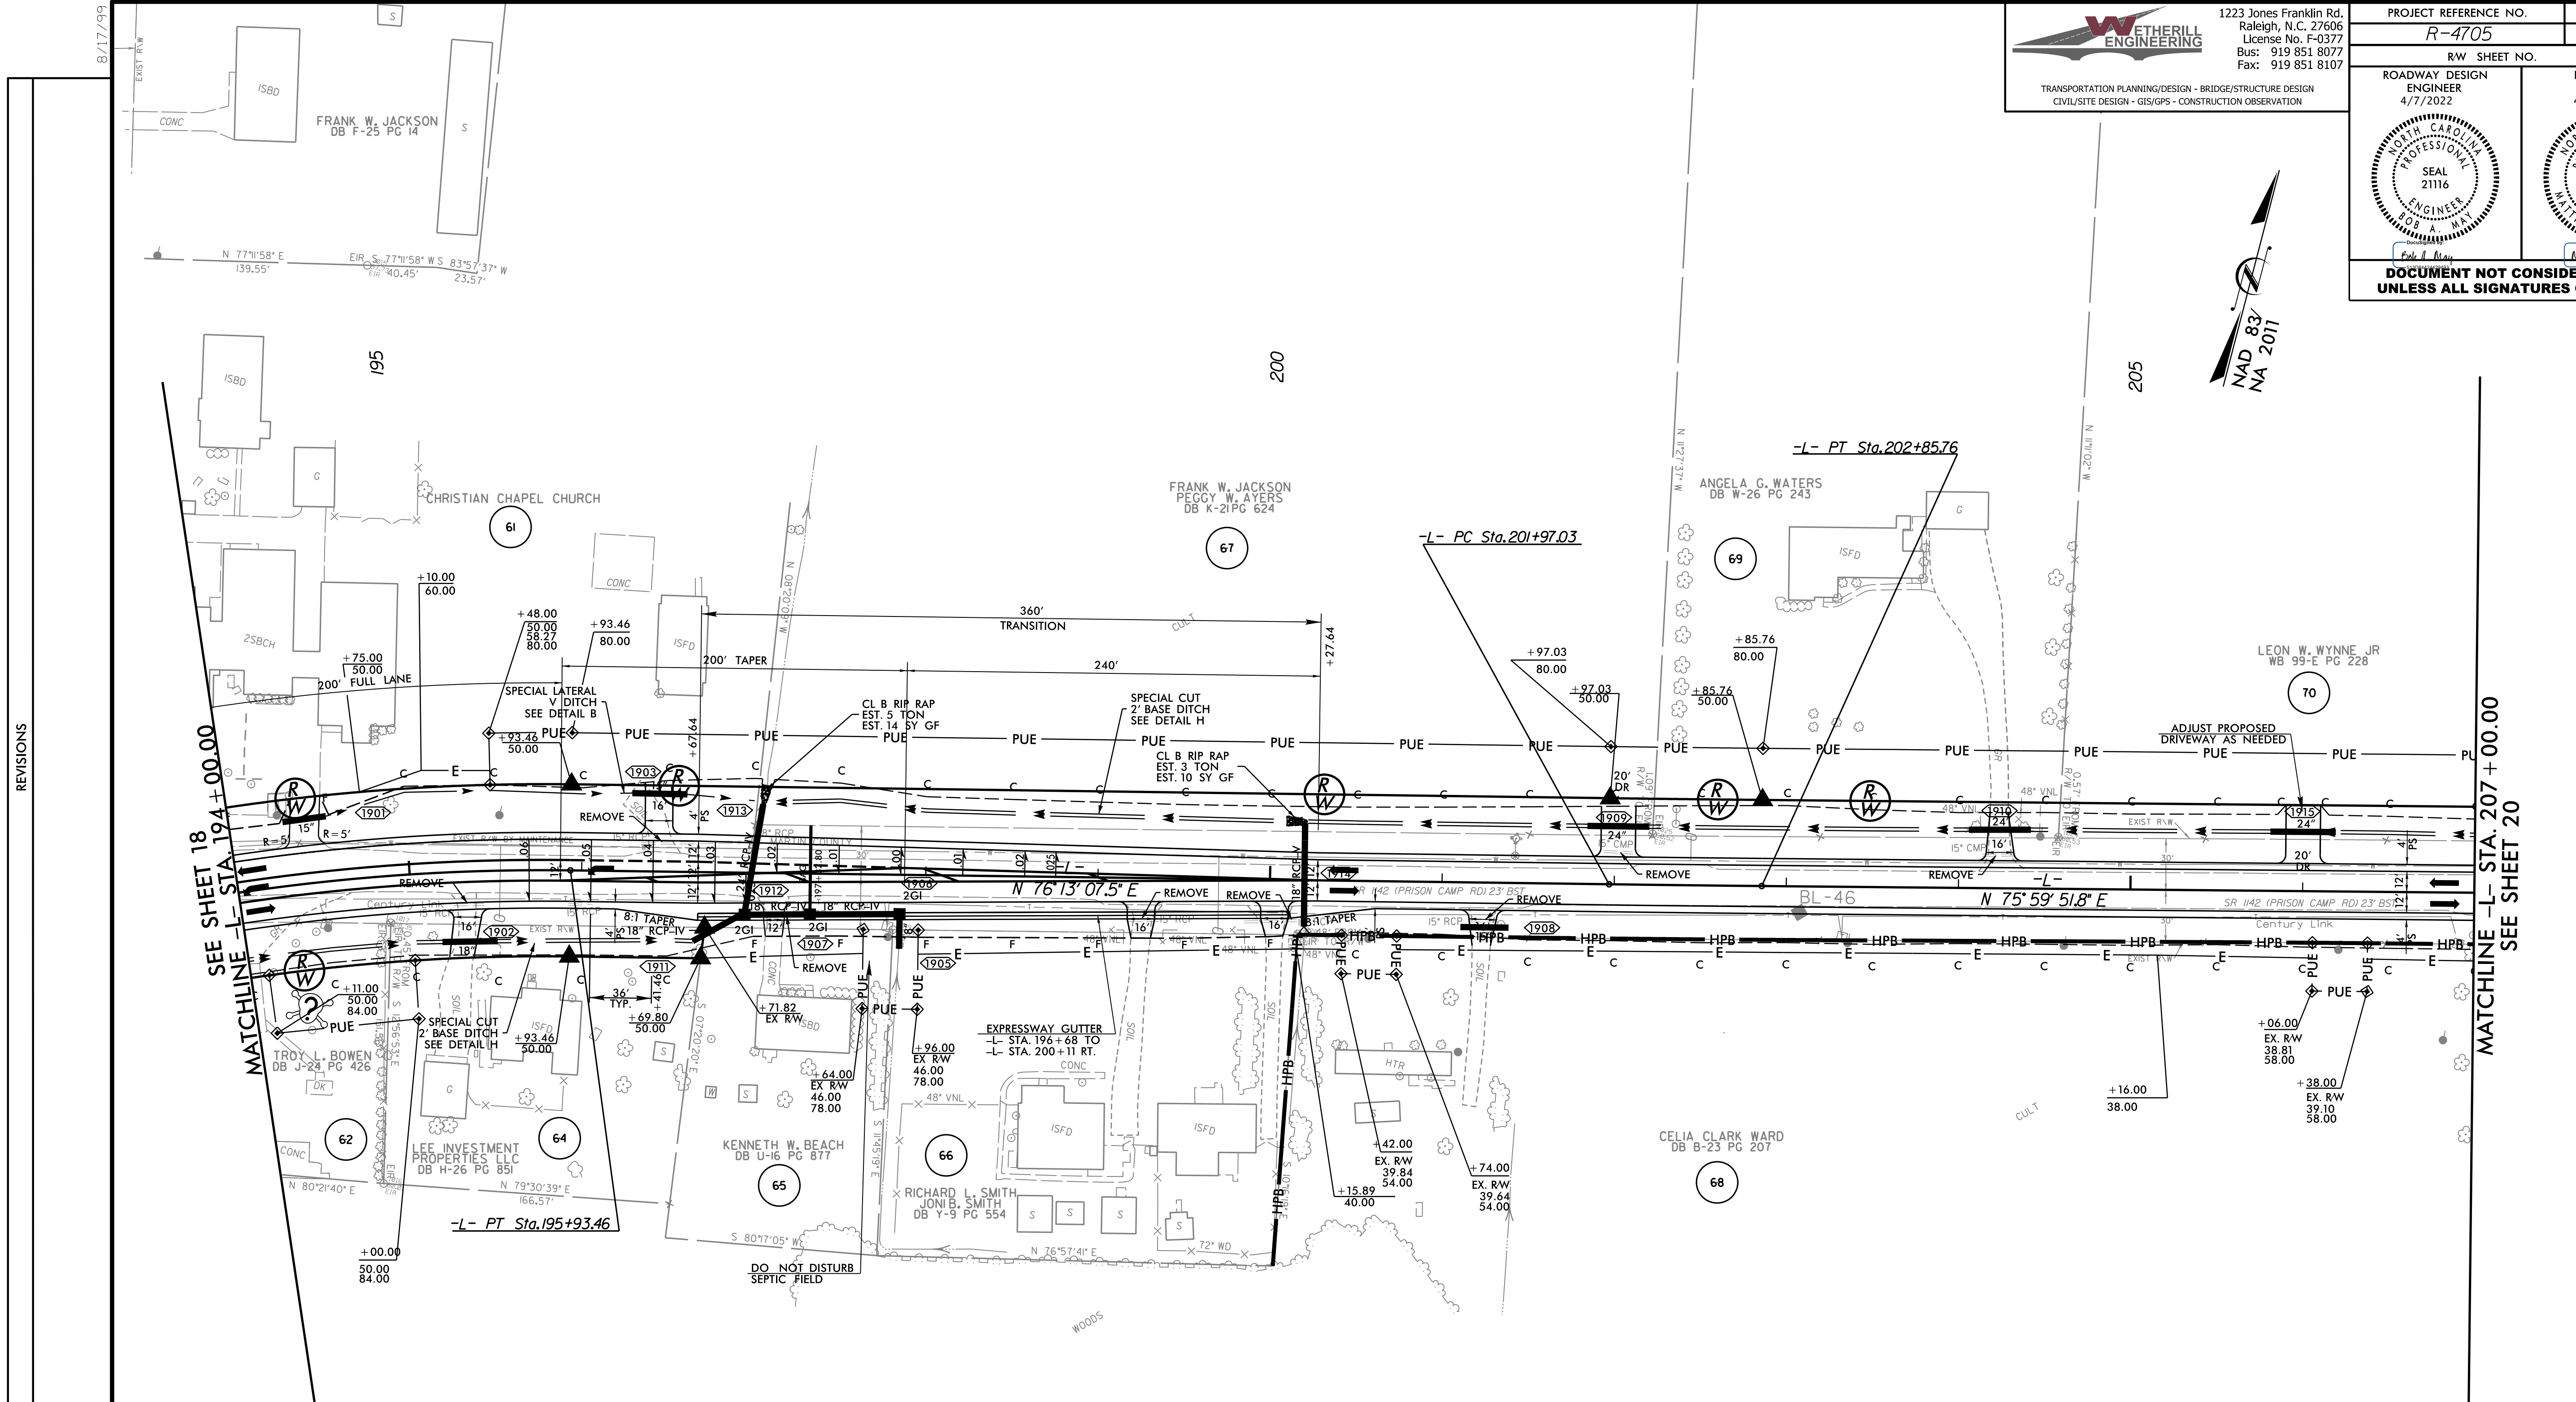


1223 Jones Franklin Rd.
Raleigh, N.C. 27606
License No. F-0377
Bus: 919 851 8077
Fax: 919 851 8107

TRANSPORTATION PLANNING/DESIGN - BRIDGE/STRUCTURE DESIGN
CIVIL/SITE DESIGN - GIS/GPS - CONSTRUCTION OBSERVATION

PROJECT REFERENCE NO. R-4705	SHEET NO. 19
RW SHEET NO.	HYDRAULICS ENGINEER 4/7/2022
ROADWAY DESIGN ENGINEER 4/7/2022	SEAL 21116 BOB A. MAY
	SEAL 053425 MATTHEW L. HARVEY
DOCUMENT NOT CONSIDERED FINAL UNLESS ALL SIGNATURES COMPLETED	

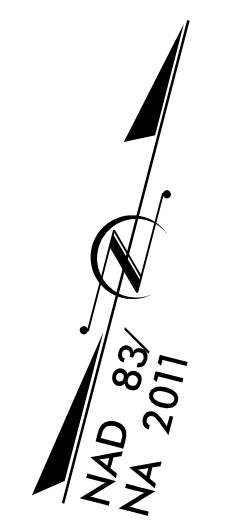

REVISIONS

SEE SHEET 18
MATCHLINE - L- STA. 194+00.00

MATCHLINE - L- STA. 207+00.00
SEE SHEET 20

-L-

PI Sta 202+41.40
 $\Delta = 0^{\circ} 13' 15.7''$ (LT)
 $D = 0^{\circ} 14' 56.8''$
 $L = 88.73'$
 $T = 44.36'$
 $R = 23,000.00'$
 $DS = 60$ MPH
 $SE = NC$
 $RO = N/A$

SEE SHEET 20 FOR DITCH DETAILS
 SEE SHEET 51 FOR -L- PROFILE

3/17/2022 14:47:05 Rdy_psh_19.dgn