



PROJECT REFERENCE NO. R-4705	SHEET NO. 21
RW SHEET NO.	
ROADWAY DESIGN ENGINEER 4/7/2022	HYDRAULICS ENGINEER 4/7/2022
DOCUMENT NOT CONSIDERED FINAL UNLESS ALL SIGNATURES COMPLETED	

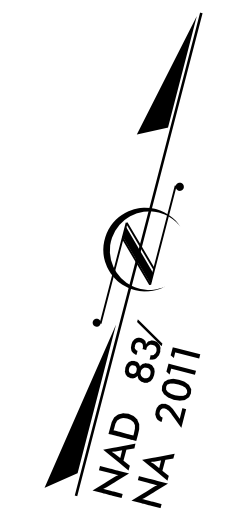

REVISIONS

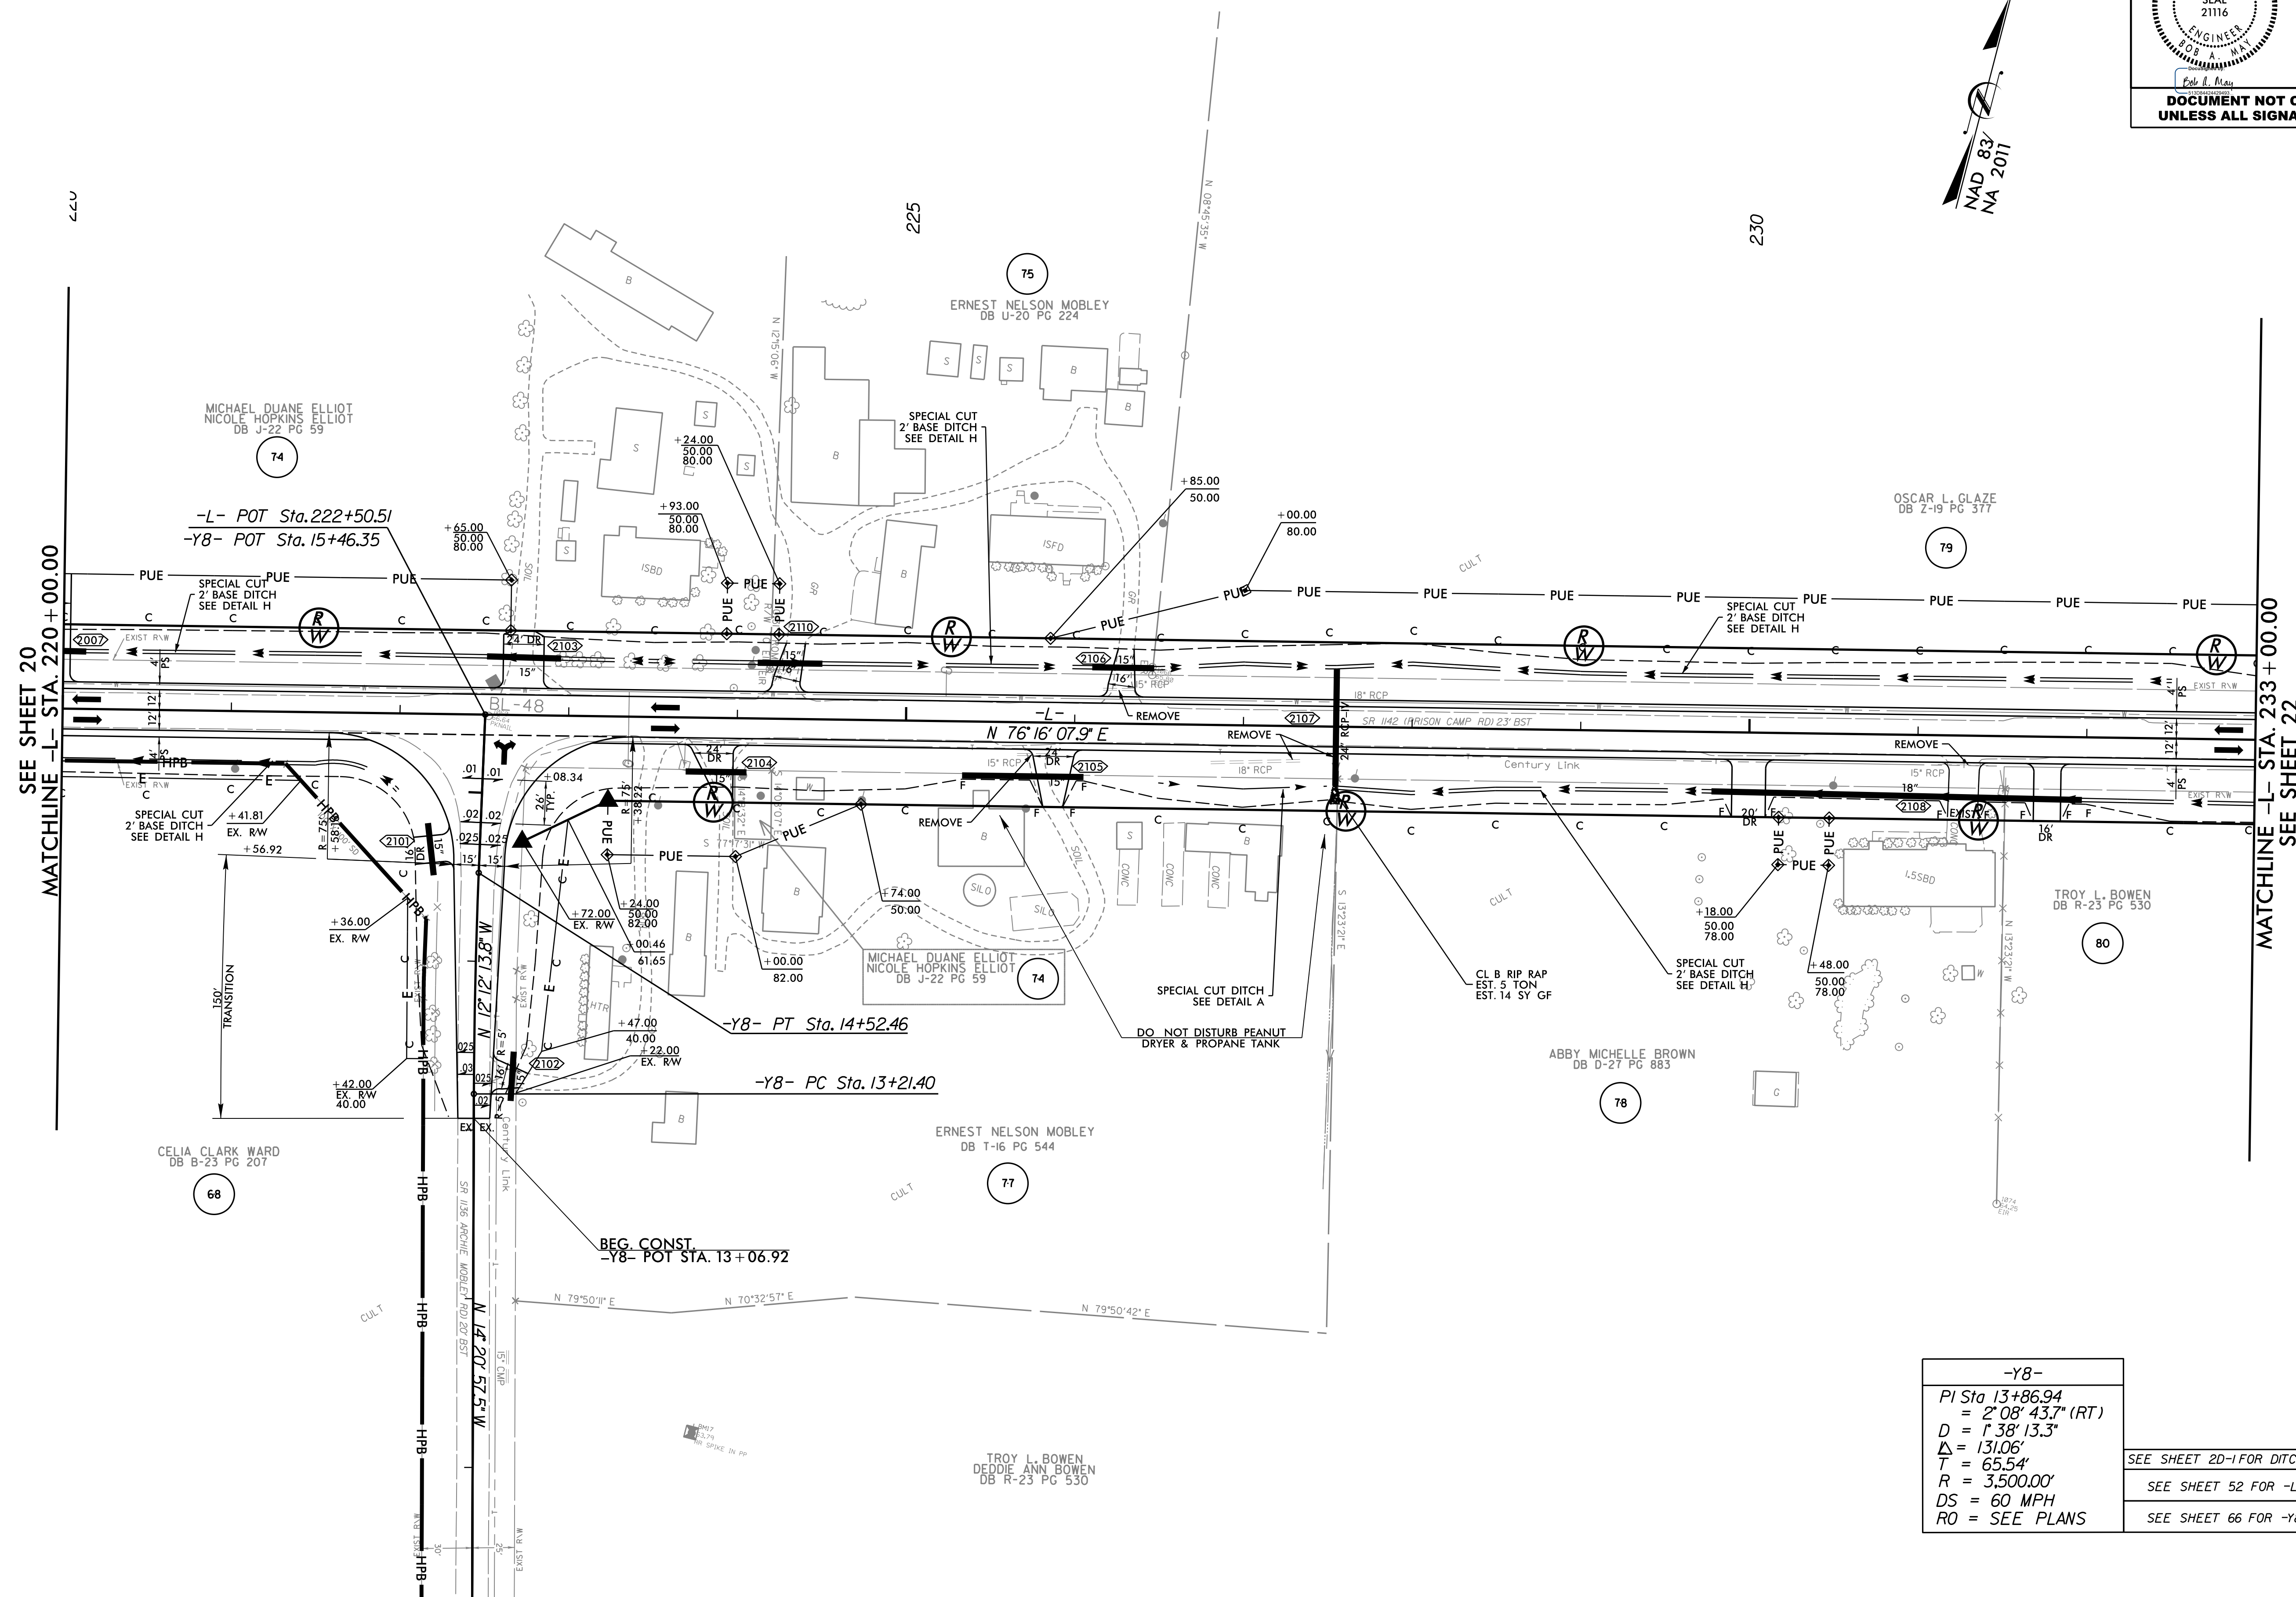

SEE SHEET 20
MATCHLINE -L- STA. 220 + 00.00

MATCHLINE -L- STA. 233 + 00.00
SEE SHEET 22

-Y8-	
PI Sta 13+86.94	
= 2' 08' 43.7" (RT)	
D = 138' 13.3"	
Δ = 131.06'	
T = 65.54'	SEE SHEET 20-1 FOR DITCH DETAILS
R = 3,500.00'	SEE SHEET 52 FOR -L- PROFILE
DS = 60 MPH	SEE SHEET 66 FOR -Y8- PROFILE
RO = SEE PLANS	