



**WETHERILL ENGINEERING**  
 1223 Jones Franklin Rd.  
 Raleigh, N.C. 27606  
 License No: F-0377  
 Bus: 919 851 8077  
 Fax: 919 851 8107

TRANSPORTATION PLANNING/DESIGN - BRIDGE/STRUCTURE DESIGN  
 CIVIL/SITE DESIGN - GIS/GPS - CONSTRUCTION OBSERVATION

PROJECT REFERENCE NO. <b>R-4705</b>	SHEET NO. <b>25</b>
RW SHEET NO.	
ROADWAY DESIGN ENGINEER 4/7/2022	HYDRAULICS ENGINEER 4/7/2022
<b>DOCUMENT NOT CONSIDERED FINAL UNLESS ALL SIGNATURES COMPLETED</b>	

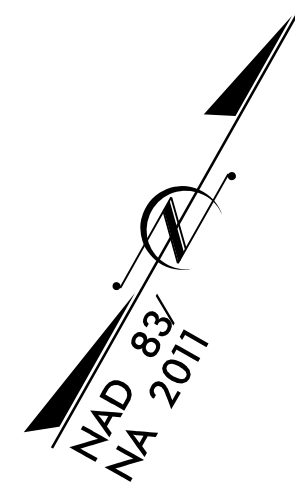

REVISIONS

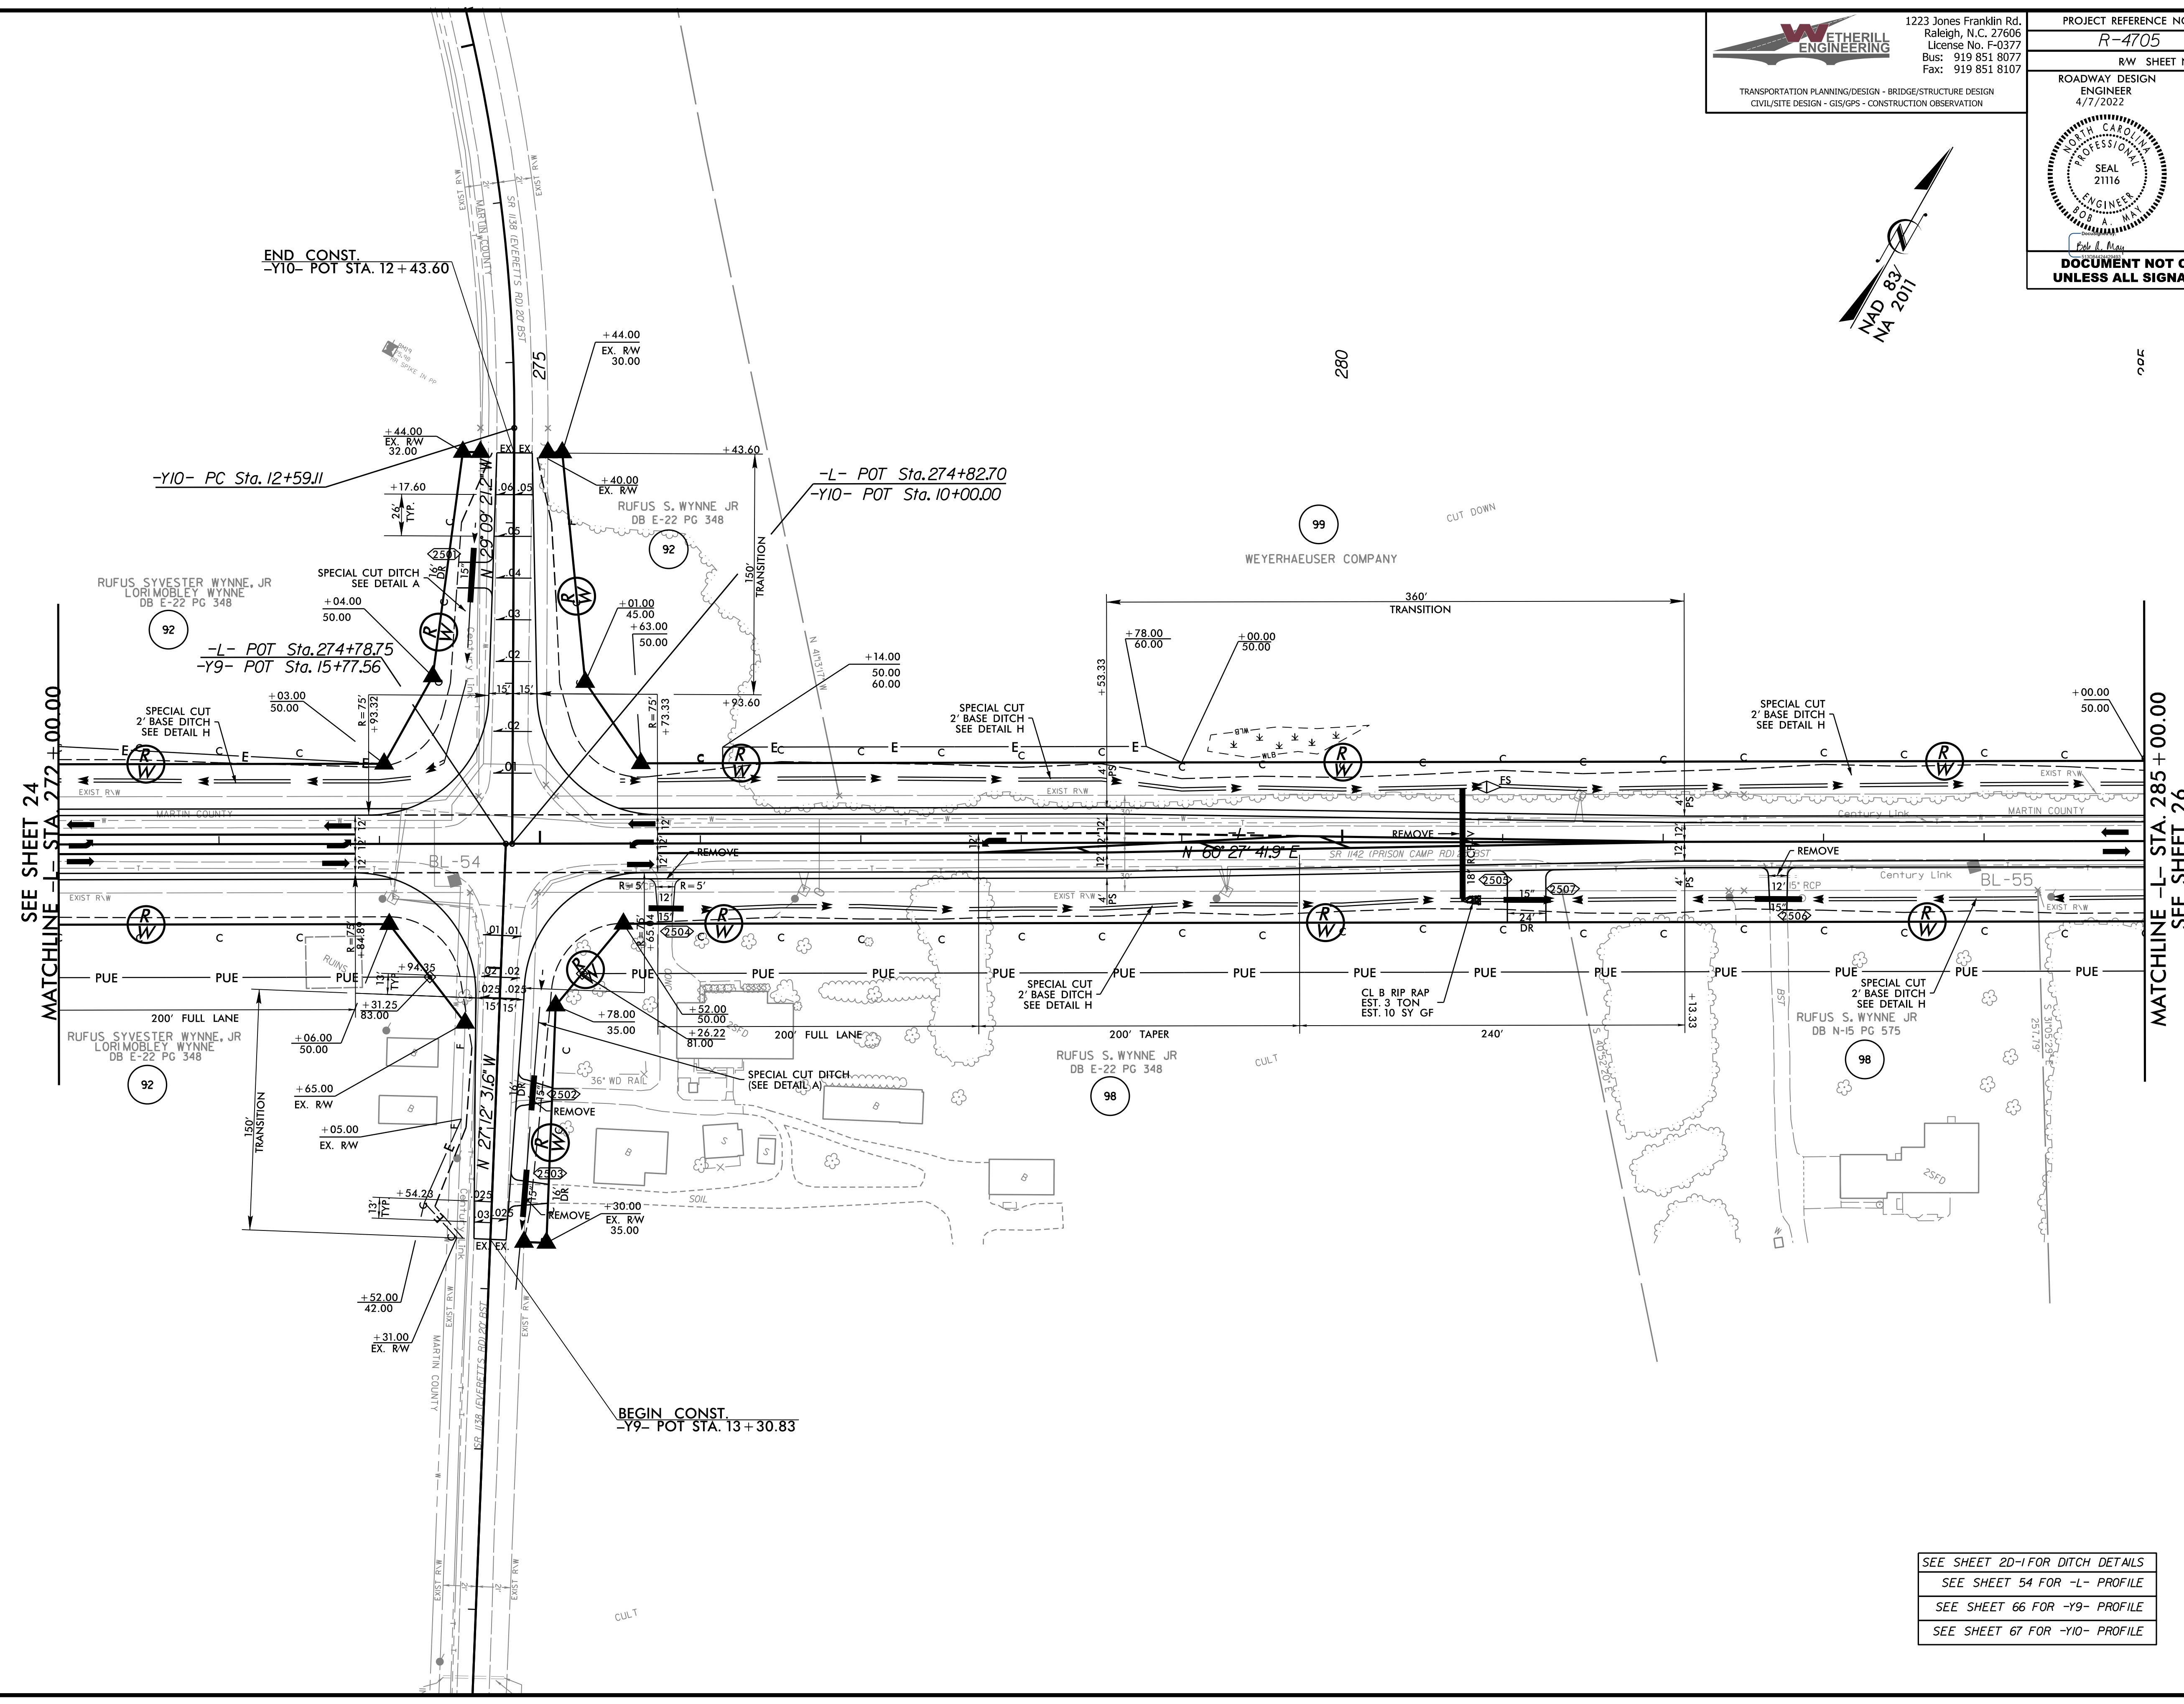

SEE SHEET 24  
MATCHLINE -L- STA 272+00.00

MATCHLINE -L- STA 285+00.00  
SEE SHEET 26

SEE SHEET 20-1 FOR DITCH DETAILS  
 SEE SHEET 54 FOR -L- PROFILE  
 SEE SHEET 66 FOR -Y9- PROFILE  
 SEE SHEET 67 FOR -Y10- PROFILE