


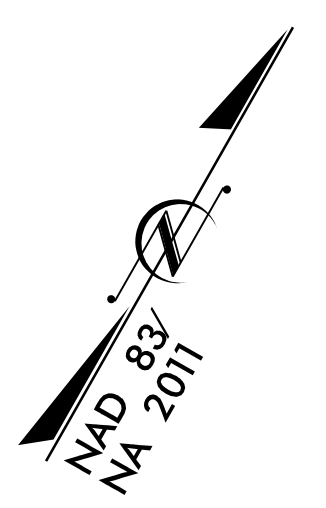
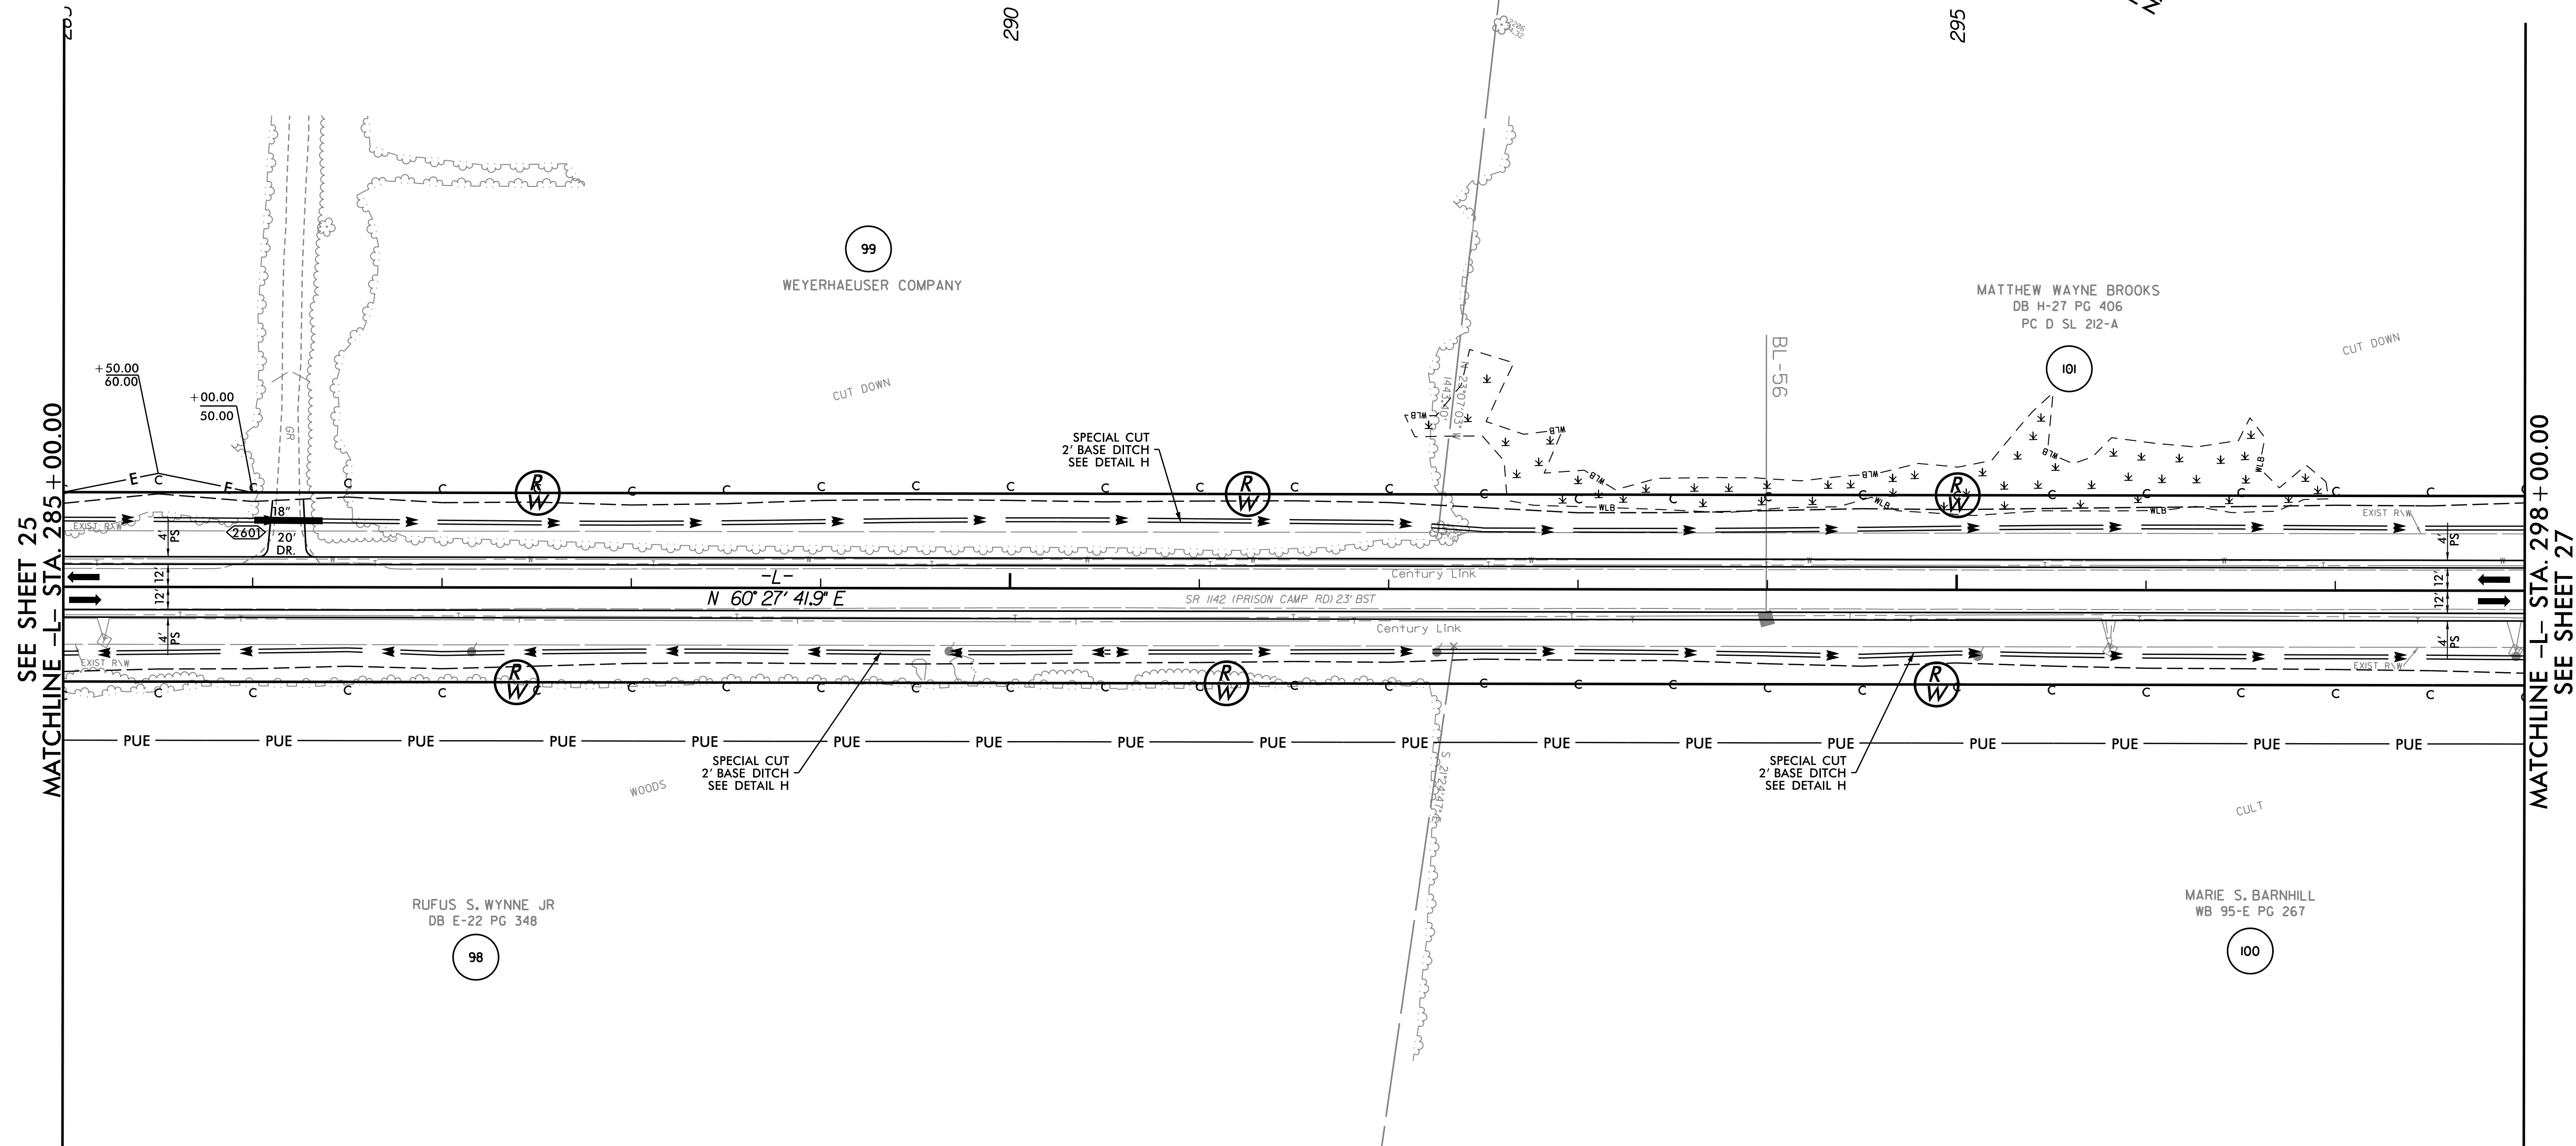


8/17/19

		1223 Jones Franklin Rd. Raleigh, N.C. 27606 License No. F-0377 Bus: 919 851 8077 Fax: 919 851 8107	
TRANSPORTATION PLANNING/DESIGN - BRIDGE/STRUCTURE DESIGN CIVIL/SITE DESIGN - GIS/GPS - CONSTRUCTION OBSERVATION		PROJECT REFERENCE NO. <b>R-4705</b>	SHEET NO. <b>26</b>
ROADWAY DESIGN ENGINEER 4/7/2022		HYDRAULICS ENGINEER 4/7/2022	
			
<b>DOCUMENT NOT CONSIDERED FINAL          UNLESS ALL SIGNATURES COMPLETED</b>			



REVISIONS



SEE SHEET 25  
 MATCHLINE -L- STA. 285 + 00.00

MATCHLINE -L- STA. 298 + 00.00  
 SEE SHEET 27

SEE SHEET 2D-1 FOR DITCH DETAILS  
 SEE SHEET 54 & 55 FOR -L- PROFILE

3/7/2022  
 14705\_Rdy\_psh\_26.dgn  
 ITSEB