
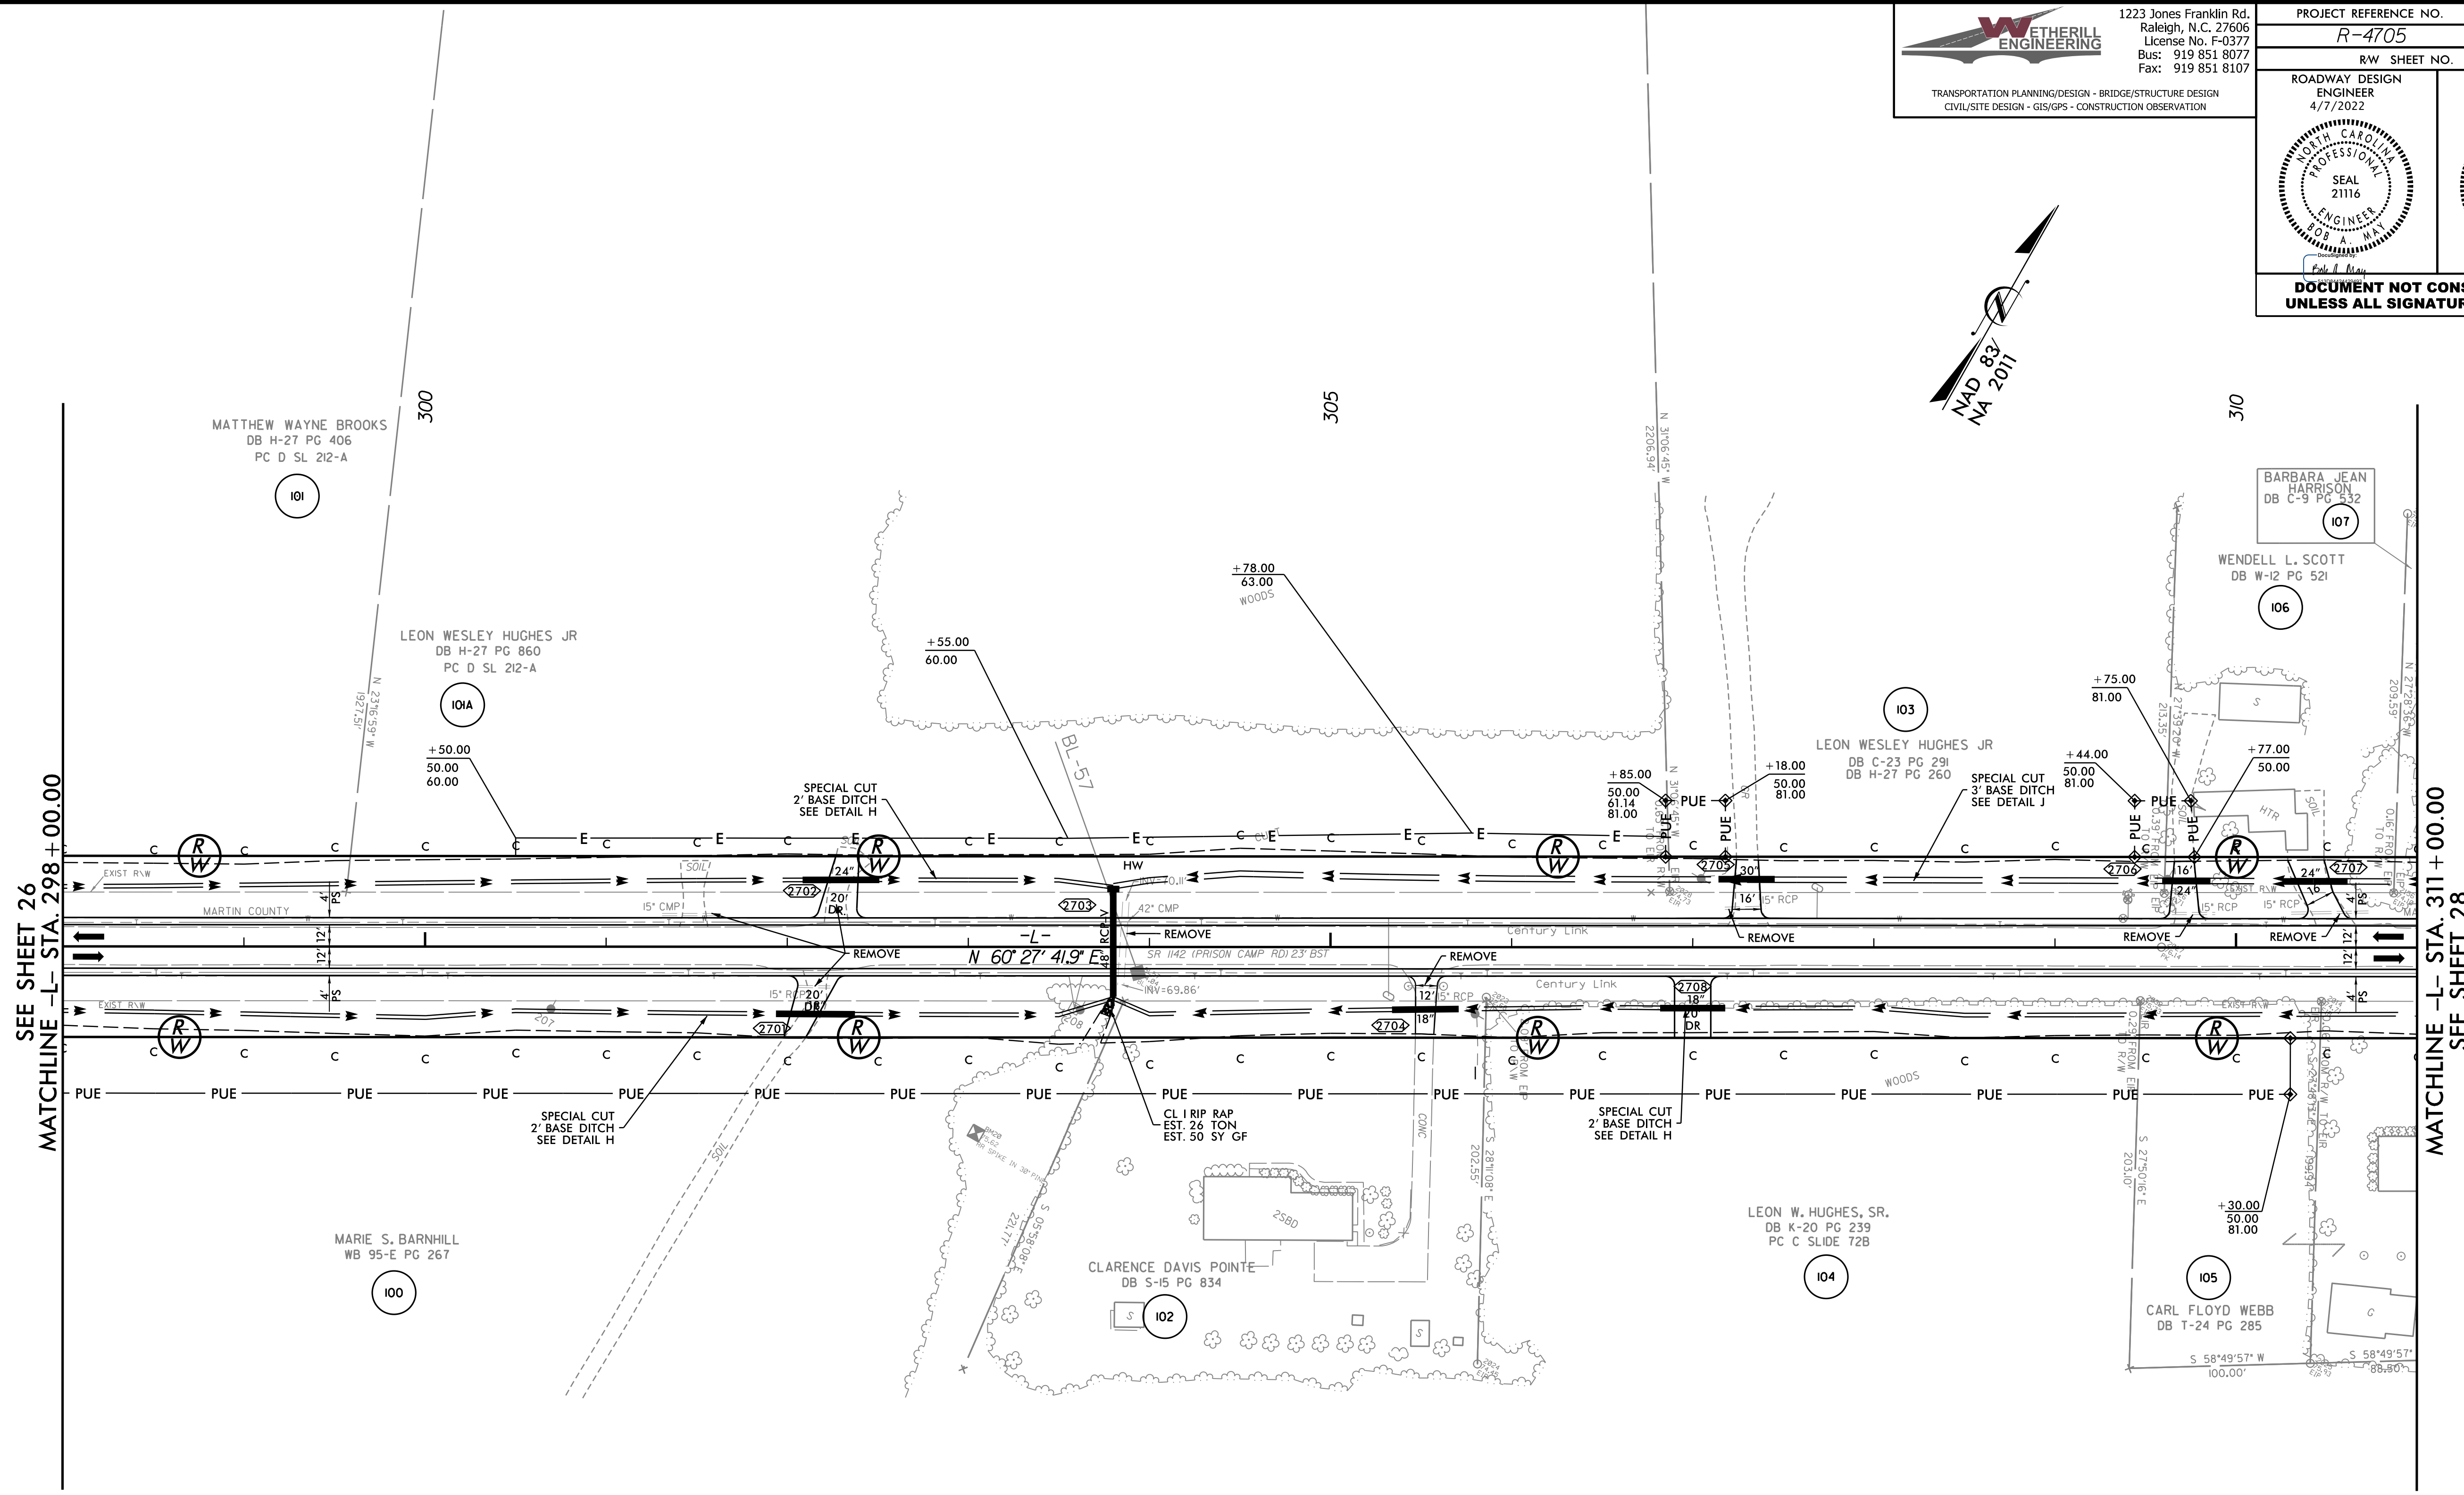


WETHERILL ENGINEERING
 1223 Jones Franklin Rd.
 Raleigh, N.C. 27606
 License No. F-0377
 Bus: 919 851 8077
 Fax: 919 851 8107

TRANSPORTATION PLANNING/DESIGN - BRIDGE/STRUCTURE DESIGN
 CIVIL/SITE DESIGN - GIS/GPS - CONSTRUCTION OBSERVATION

PROJECT REFERENCE NO. R-4705	SHEET NO. 27
RW SHEET NO.	
ROADWAY DESIGN ENGINEER 4/7/2022	HYDRAULICS ENGINEER 4/7/2022
DOCUMENT NOT CONSIDERED FINAL UNLESS ALL SIGNATURES COMPLETED	

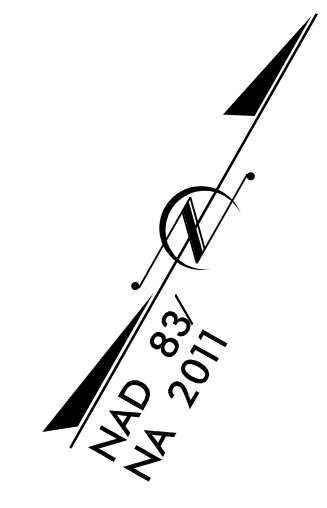

REVISIONS

SEE SHEET 26
MATCHLINE -L- STA. 298 +00.00

MATCHLINE -L- STA. 311 +00.00
SEE SHEET 28

SEE SHEET 2D-1 FOR DITCH DETAILS
SEE SHEET 55 FOR -L- PROFILE