


8/17/19


**WETHERILL ENGINEERING**  
 1223 Jones Franklin Rd.  
 Raleigh, N.C. 27606  
 License No. F-0377  
 Bus: 919 851 8077  
 Fax: 919 851 8107

TRANSPORTATION PLANNING/DESIGN - BRIDGE/STRUCTURE DESIGN  
 CIVIL/SITE DESIGN - GIS/GPS - CONSTRUCTION OBSERVATION

PROJECT REFERENCE NO. <b>R-4705</b>	SHEET NO. <b>29</b>
RW SHEET NO.	
ROADWAY DESIGN ENGINEER 4/7/2022	HYDRAULICS ENGINEER 4/7/2022
<b>DOCUMENT NOT CONSIDERED FINAL UNLESS ALL SIGNATURES COMPLETED</b>	

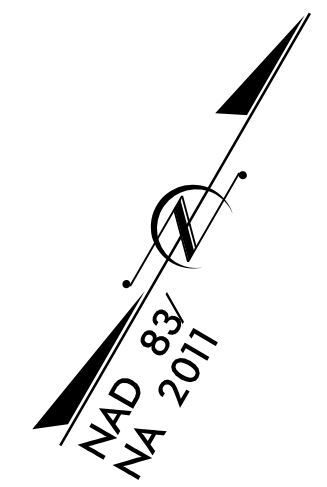

REVISIONS

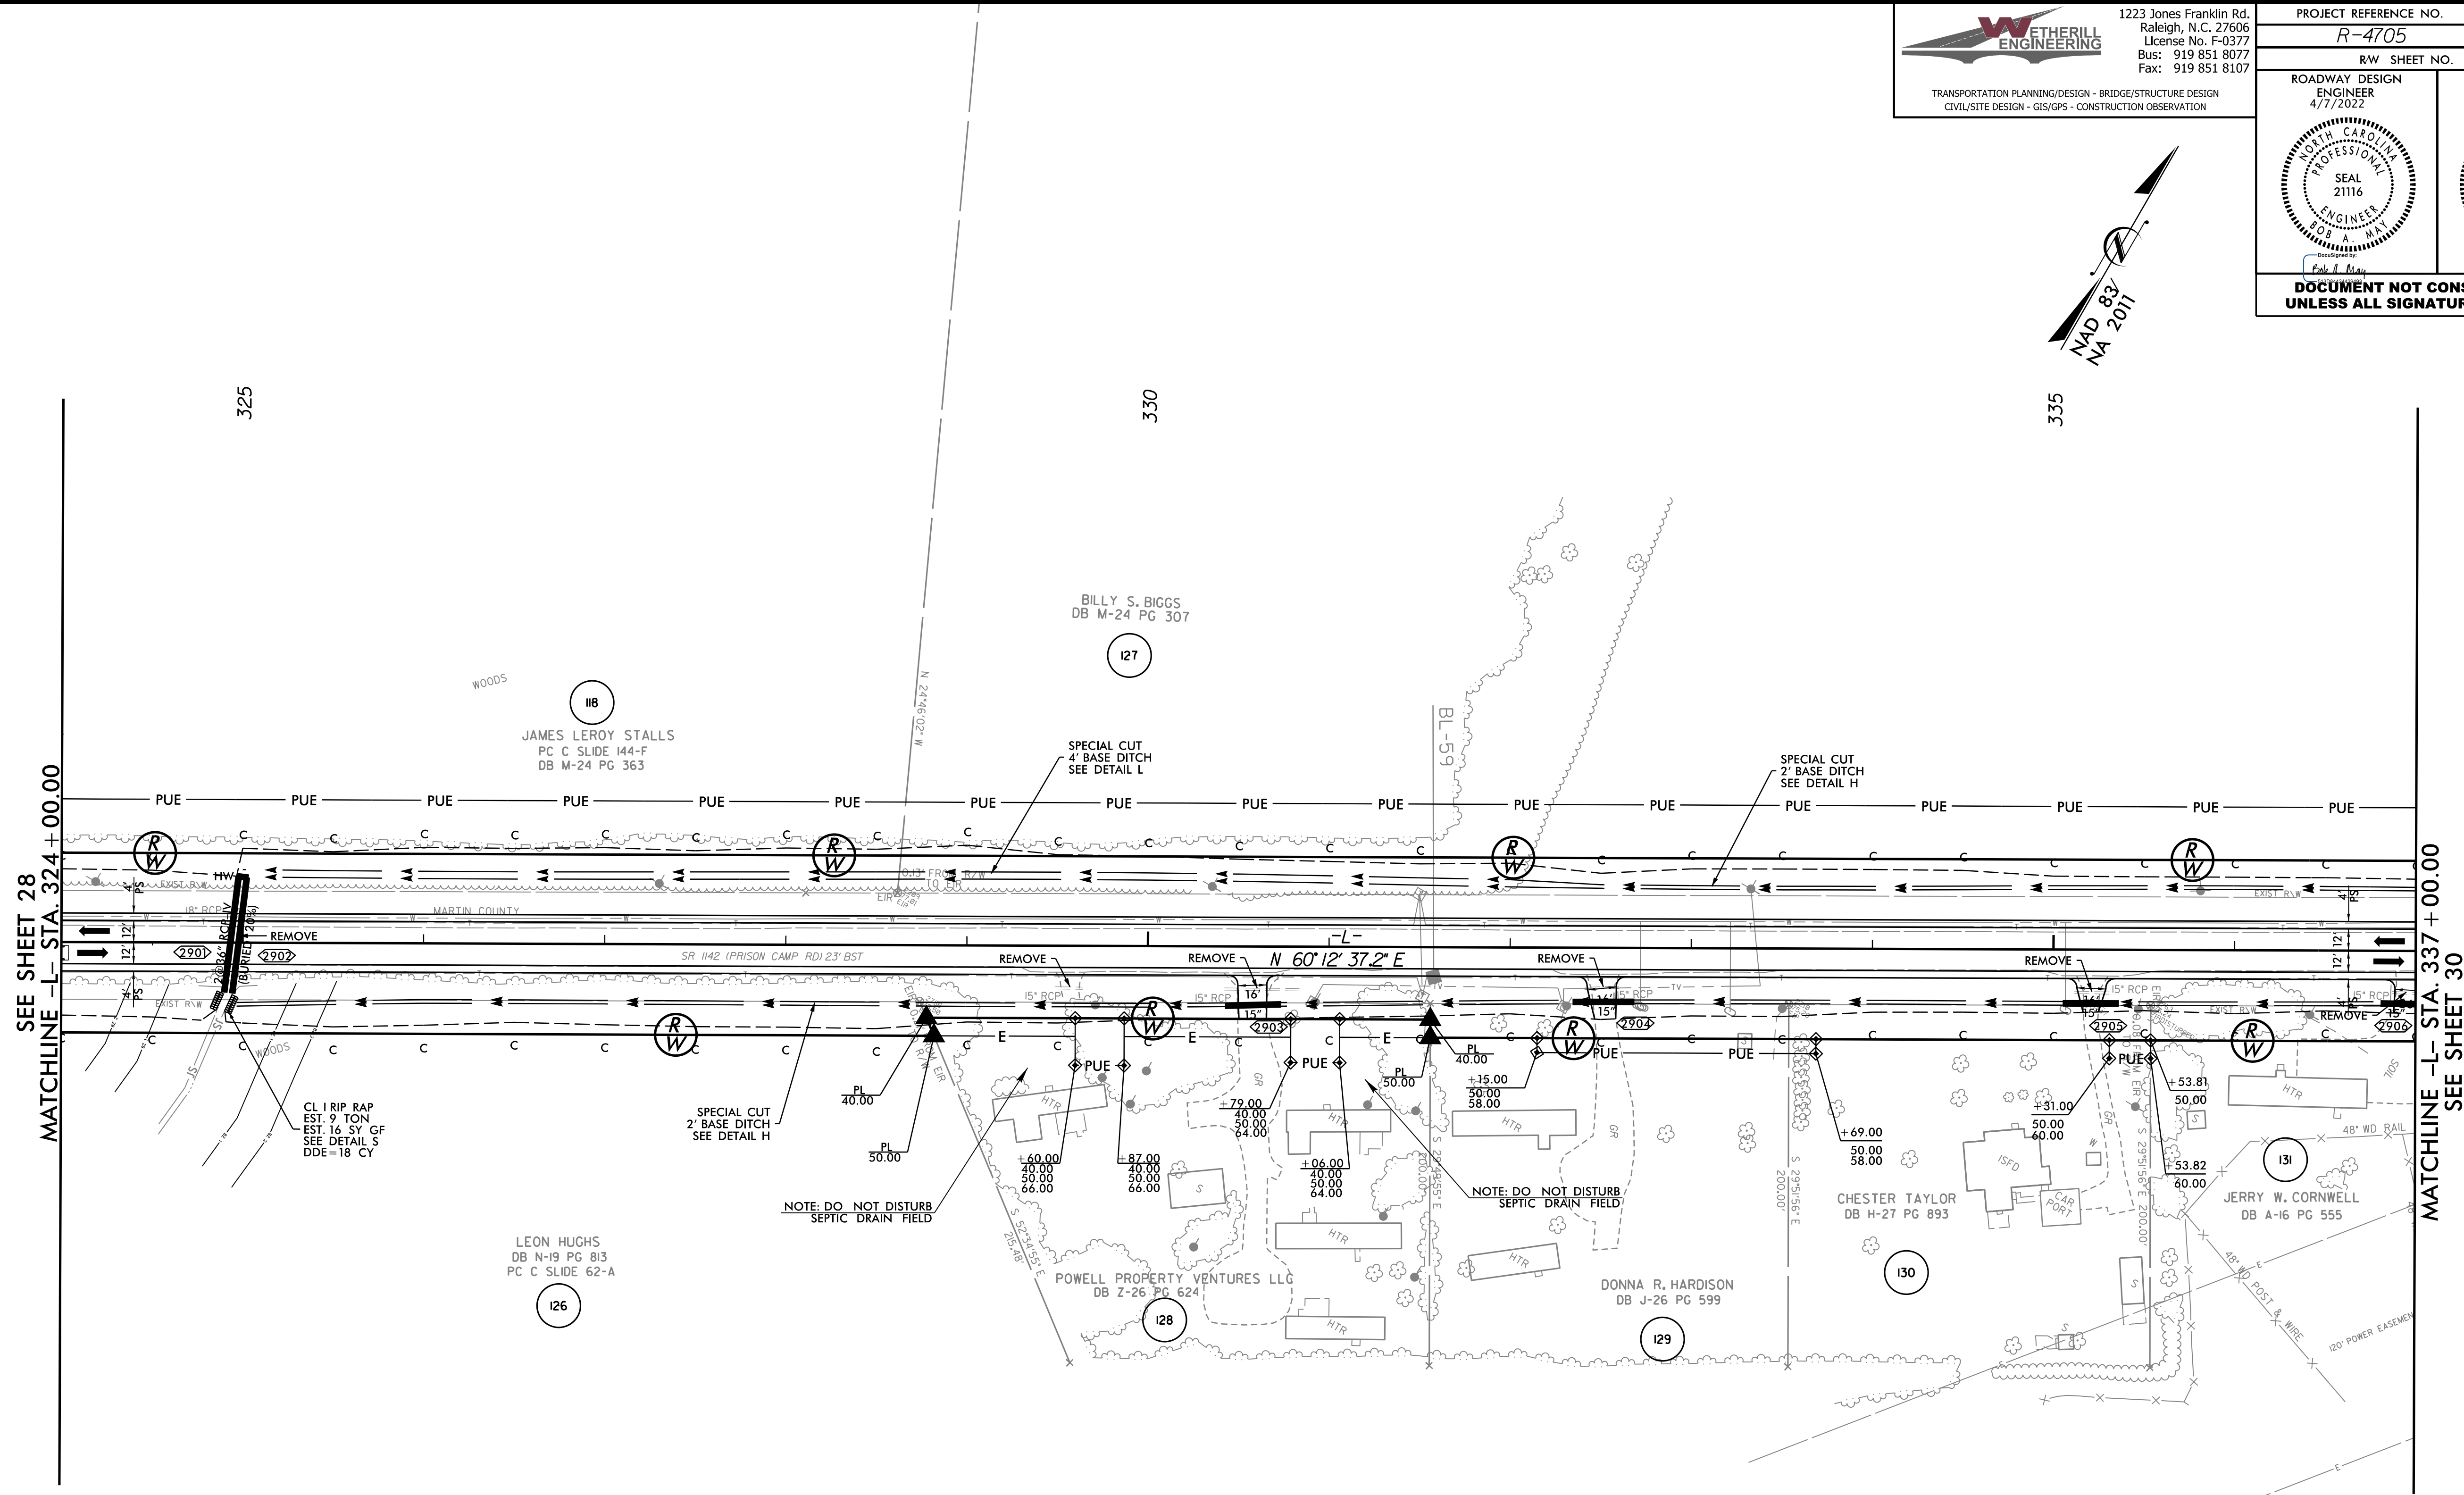

SEE SHEET 28  
MATCHLINE -L- STA. 324 + 00.00

MATCHLINE -L- STA. 337 + 00.00  
SEE SHEET 30

SEE SHEET 20-I FOR DITCH DETAILS  
SEE SHEET 56 FOR -L- PROFILE

3/7/2022 14:47:05 Rdy\_psh\_29.dgn  
11:58:01 AM