



1223 Jones Franklin Rd.
Raleigh, N.C. 27606
License No. F-0377
Bus: 919 851 8077
Fax: 919 851 8107

PROJECT REFERENCE NO. R-4705		SHEET NO. 30	
RW SHEET NO.			
ROADWAY DESIGN ENGINEER 4/7/2022		HYDRAULICS ENGINEER 4/7/2022	
DOCUMENT NOT CONSIDERED FINAL UNLESS ALL SIGNATURES COMPLETED			

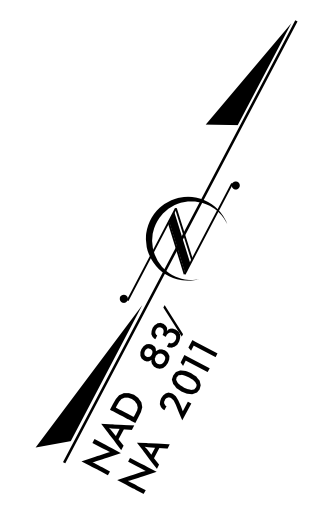

REVISIONS

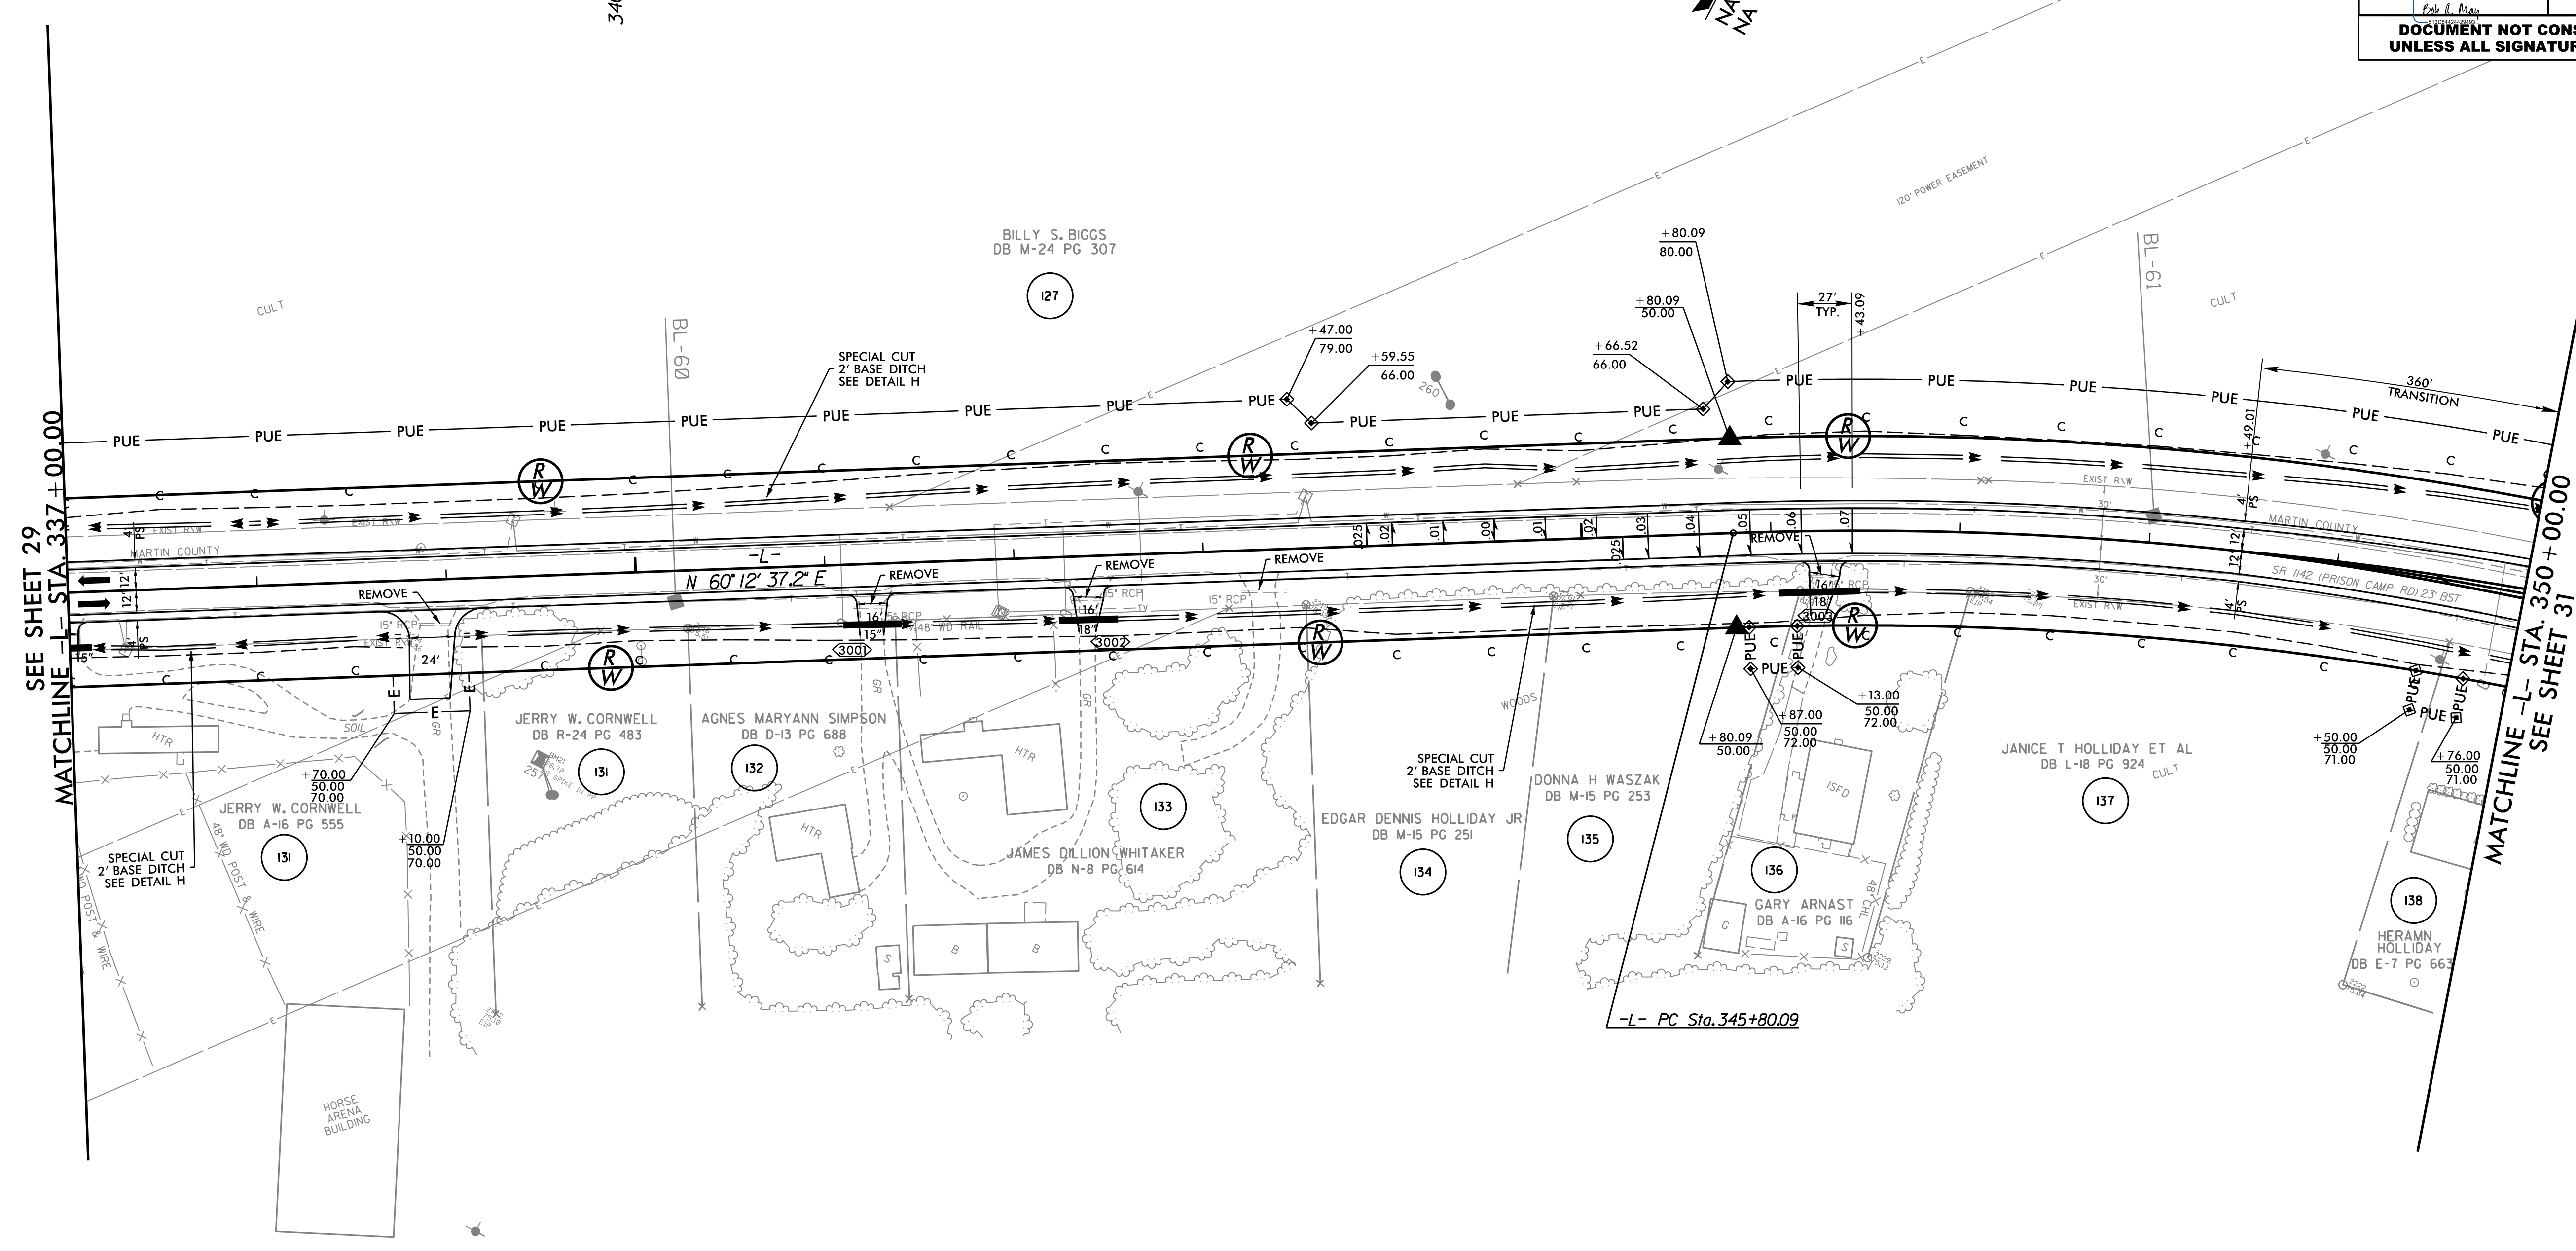

-L-	
PI Sta 348+81.53	
$\Delta = 18' 18' 50.7\"$	
$D = 3' 03' 50.2\"$	
$L = 597.73'$	
$T = 301.44'$	
$R = 1,870.00'$	
$DS = 60 \text{ MPH}$	
$SE = 0.07 \text{ FT/FT}$	
$RO = \text{SEE PLANS}$	
SEE SHEET 20-1 FOR DITCH DETAILS	SEE SHEET 56 & 57 FOR -L- PROFILE