


REVISIONS

SEE SHEET 31
MATCHLINE -L- STA. 363 + 00.00

MATCHLINE -L- STA. 376 + 00.00
SEE SHEET 33

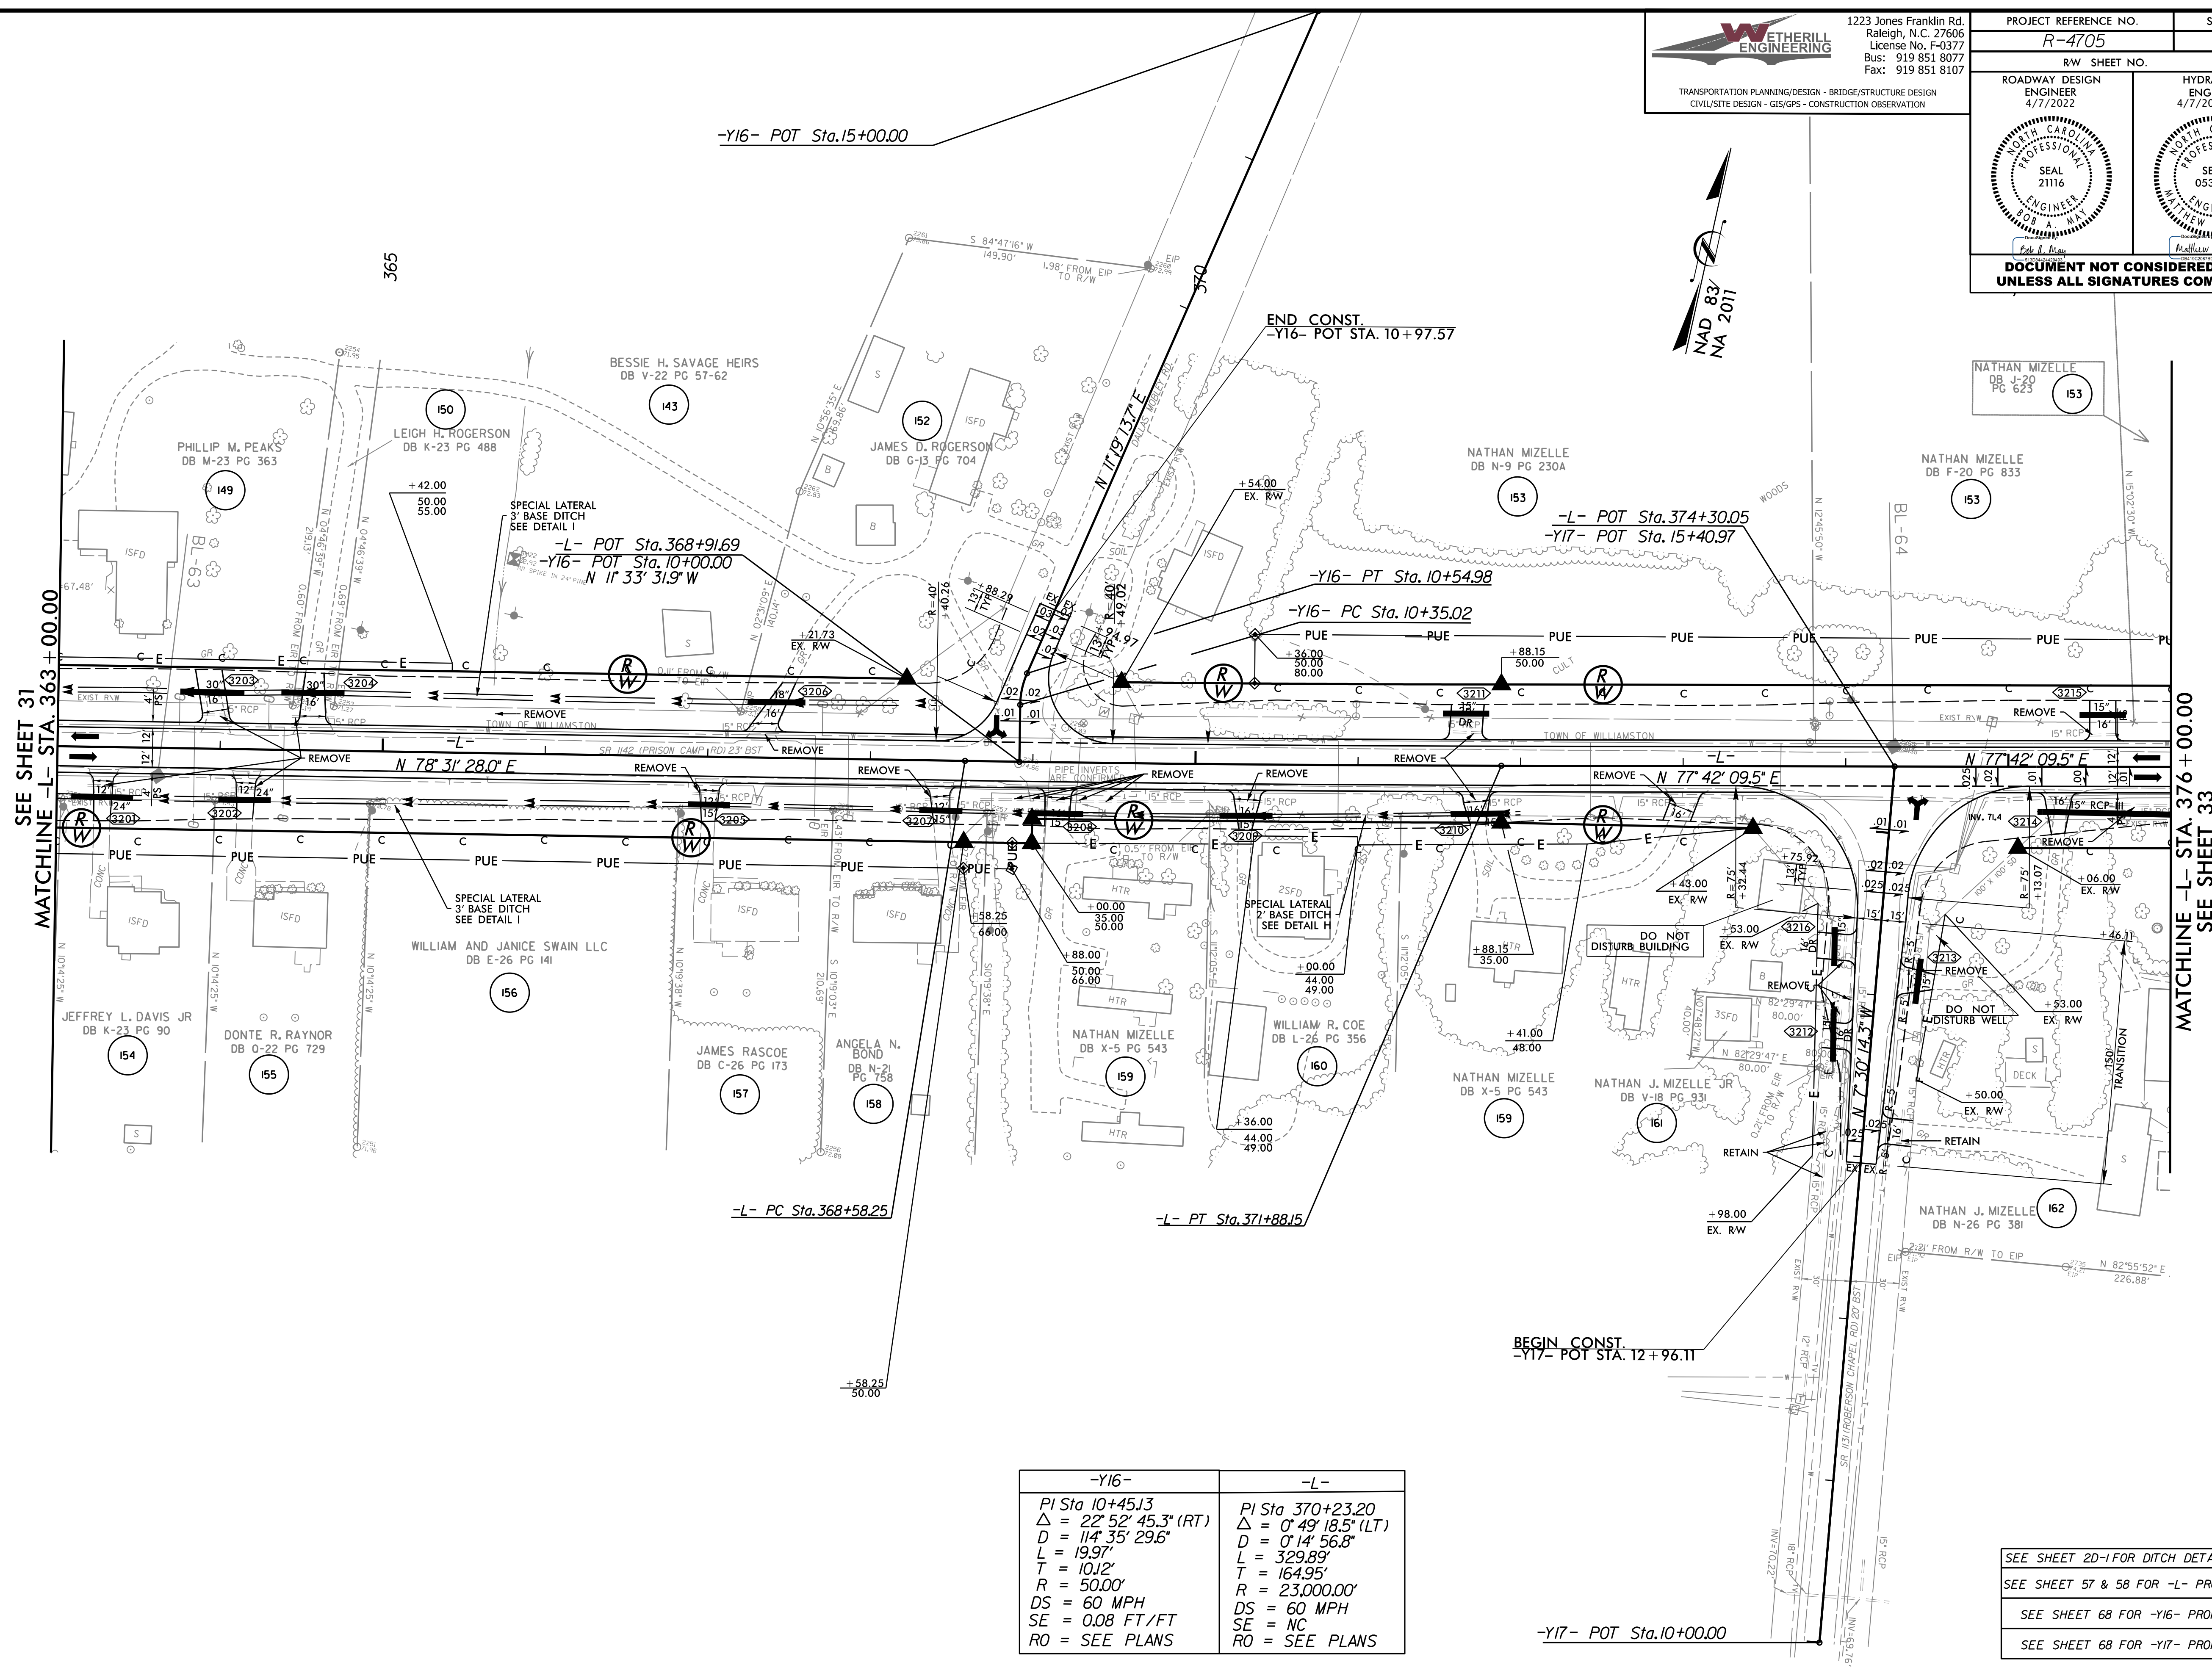

-Y16-	-L-
PI Sta 10+45.13	PI Sta 370+23.20
$\Delta = 22^\circ 52' 45.3" (RT)$	$\Delta = 0^\circ 49' 18.5" (LT)$
$D = 114' 35' 29.6"$	$D = 0' 14' 56.8"$
$L = 19.97'$	$L = 329.89'$
$T = 10.12'$	$T = 164.95'$
$R = 50.00'$	$R = 23,000.00'$
$DS = 60 \text{ MPH}$	$DS = 60 \text{ MPH}$
$SE = 0.08 \text{ FT/FT}$	$SE = \text{NC}$
$RO = \text{SEE PLANS}$	$RO = \text{SEE PLANS}$

SEE SHEET 20-I FOR DITCH DETAILS
 SEE SHEET 57 & 58 FOR -L- PROFILE
 SEE SHEET 68 FOR -Y16- PROFILE
 SEE SHEET 68 FOR -Y17- PROFILE