



1223 Jones Franklin Rd.
Raleigh, N.C. 27606
License No. F-0377
Bus: 919 851 8077
Fax: 919 851 8107

PROJECT REFERENCE NO. R-4705		SHEET NO. 33	
RW SHEET NO.		HYDRAULICS ENGINEER 4/7/2022	
ROADWAY DESIGN ENGINEER 4/7/2022		HYDRAULICS ENGINEER 4/7/2022	
DOCUMENT NOT CONSIDERED FINAL UNLESS ALL SIGNATURES COMPLETED			

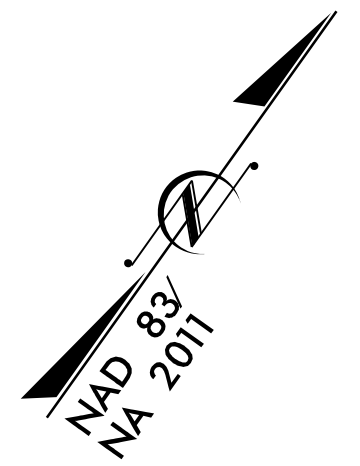

REVISIONS

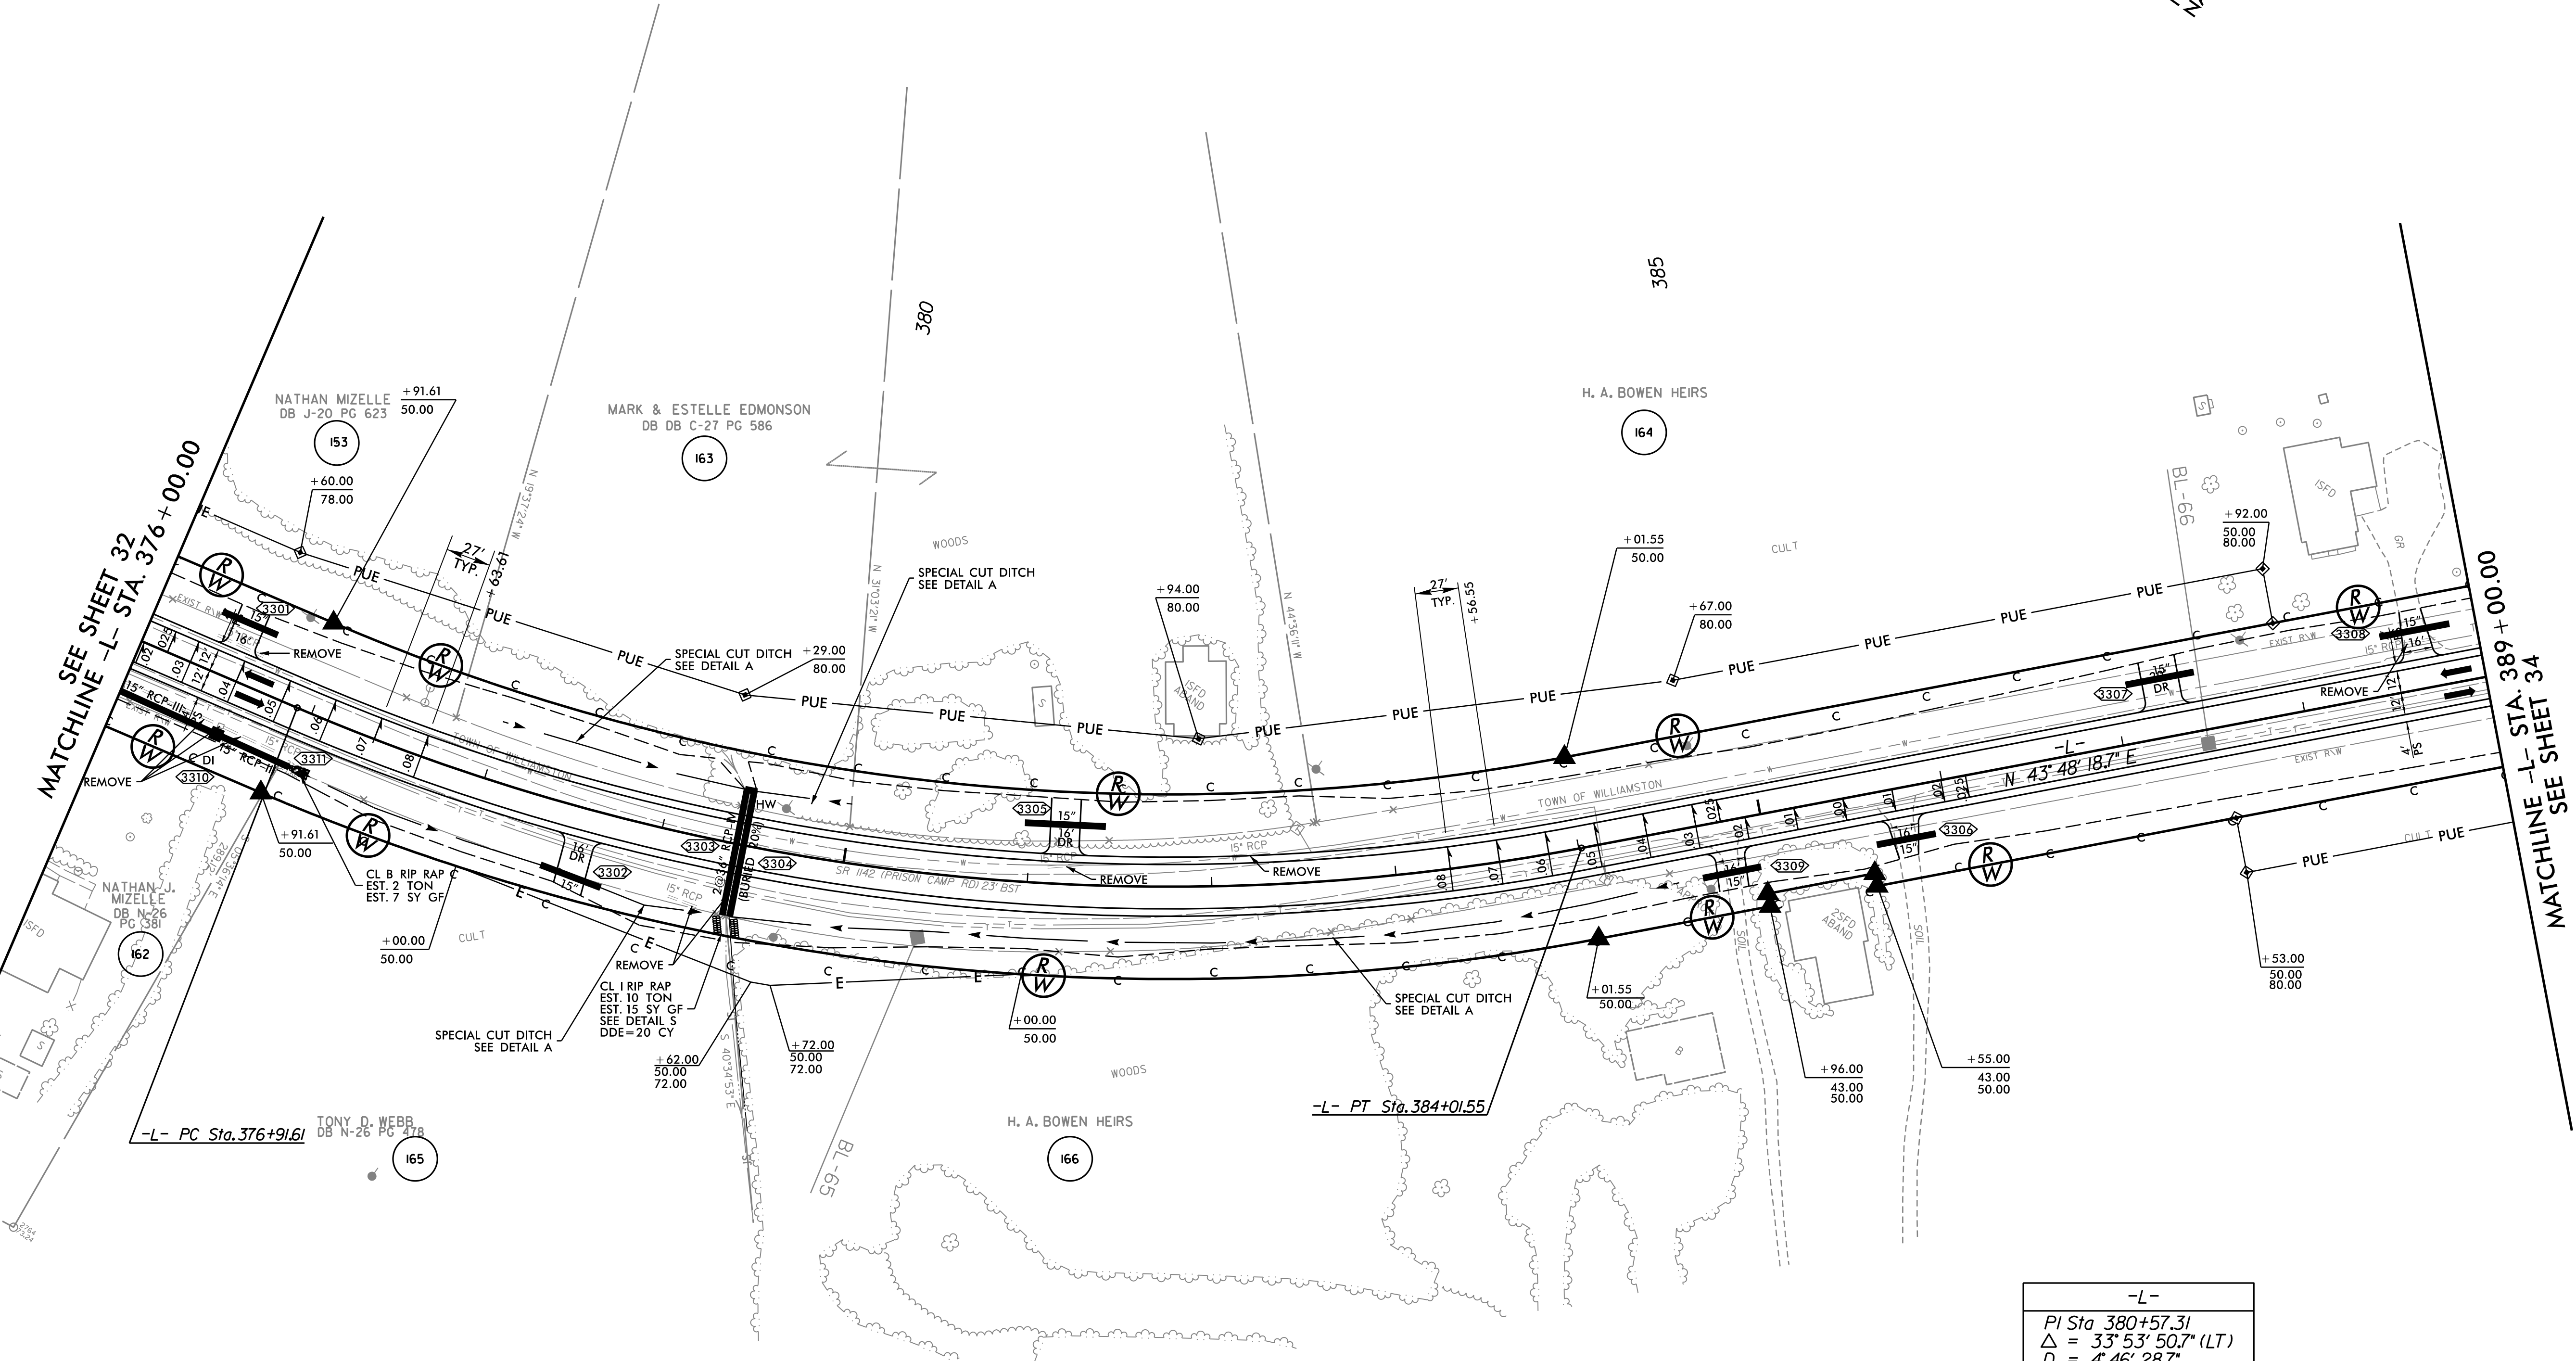

-L-	
PI Sta 380+57.31	
$\Delta = 33^\circ 53' 50.7''$ (LT)	
$D = 4' 46' 28.7''$	
$L = 709.95'$	
$T = 365.70'$	
$R = 1,200.00'$	
$DS = 60$ MPH	
$SE = 0.08$ FT/FT	
$RO =$ SEE PLANS	

SEE SHEET 2D-1 FOR DITCH DETAILS
SEE SHEET 58 FOR -L- PROFILE

3/17/2022 14:47:05 Rdy_psh_33.dgn