




WETHERILL ENGINEERING
 1223 Jones Franklin Rd.
 Raleigh, N.C. 27606
 License No. F-0377
 Bus: 919 851 8077
 Fax: 919 851 8107

TRANSPORTATION PLANNING/DESIGN - BRIDGE/STRUCTURE DESIGN
 CIVIL/SITE DESIGN - GIS/GPS - CONSTRUCTION OBSERVATION


PROJECT REFERENCE NO. R-4705	SHEET NO. 34
RW SHEET NO.	HYDRAULICS ENGINEER 4/7/2022
ROADWAY DESIGN ENGINEER 4/7/2022	CIVIL/SITE DESIGN ENGINEER 4/7/2022
 BOB A. MAY ENGINEER SEAL 21116	 MATTHEW L. BARRETT ENGINEER SEAL 053425
DOCUMENT NOT CONSIDERED FINAL UNLESS ALL SIGNATURES COMPLETED	

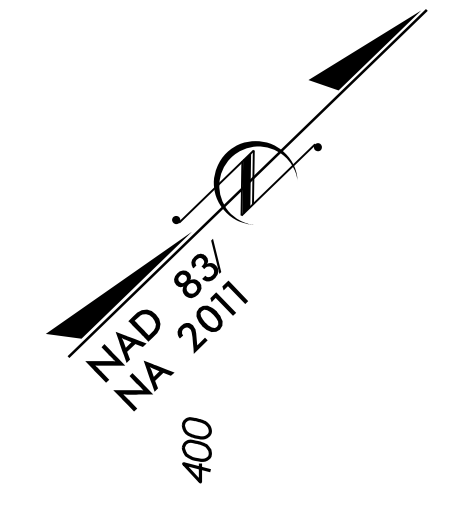

REVISIONS

SEE SHEET 33
MATCHLINE -L- STA. 389+00.00

MATCHLINE -L- STA. 402+00.00
SEE SHEET 35

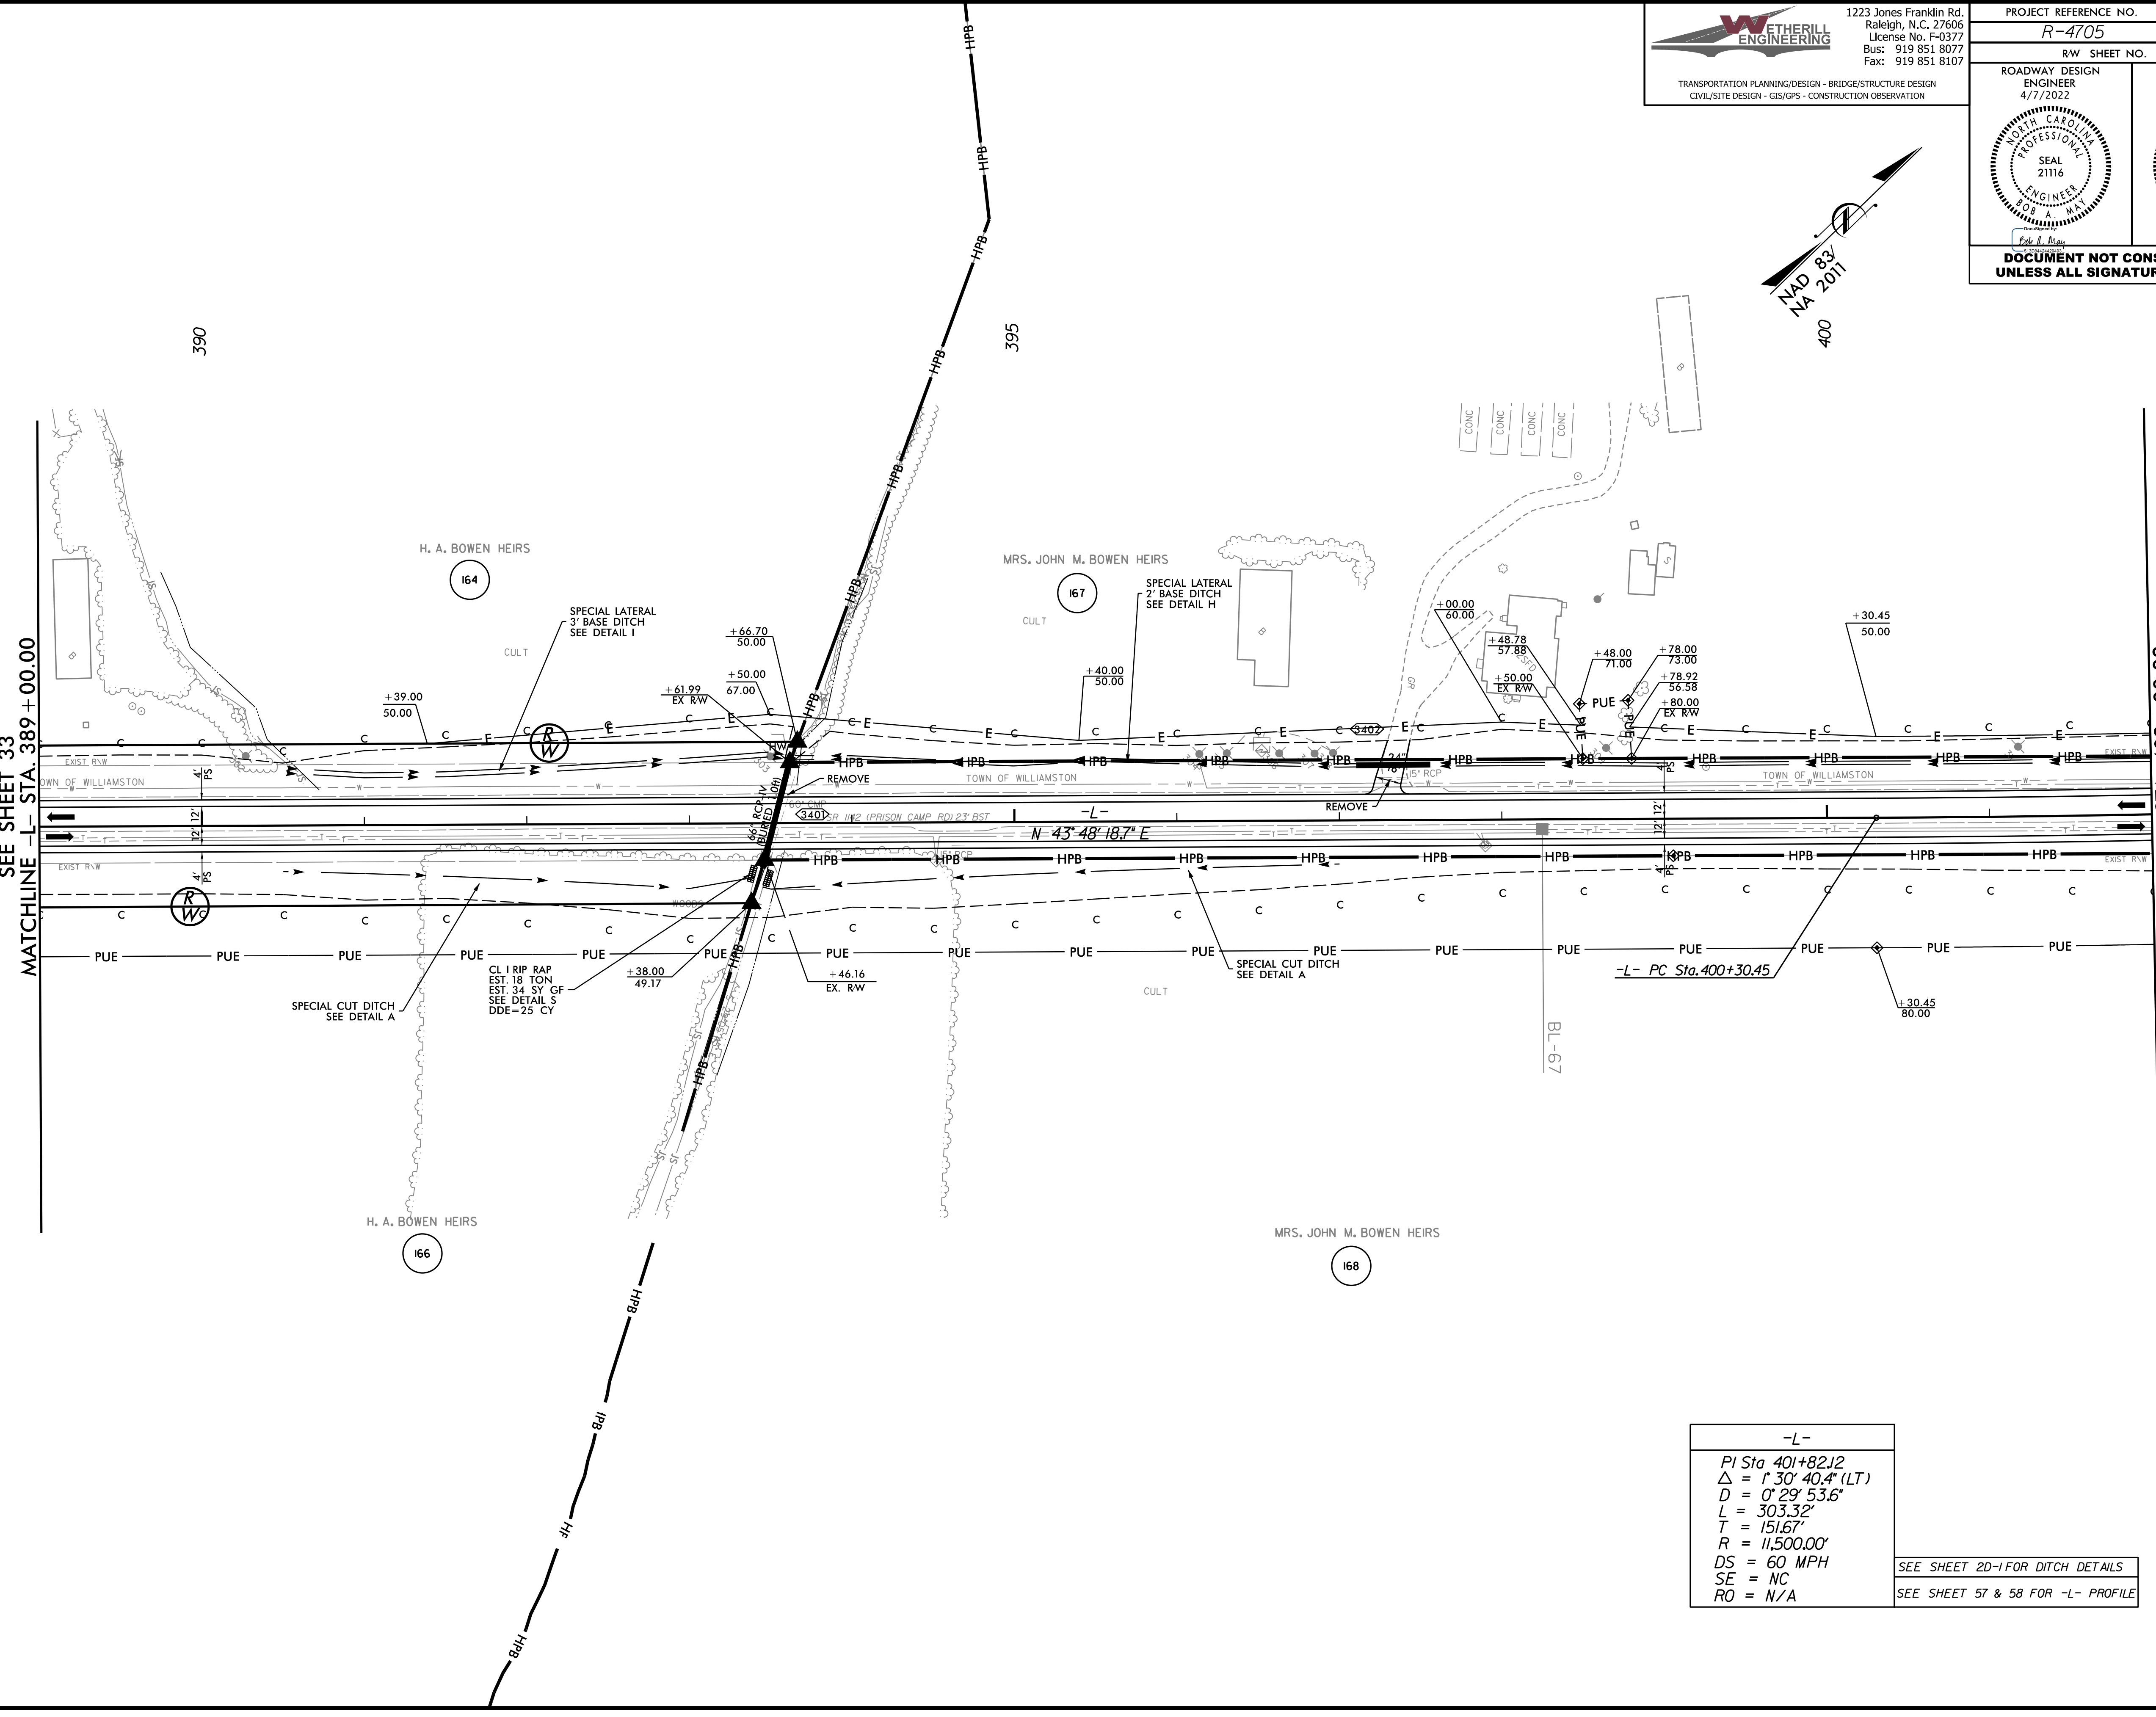

-L-
PI Sta 401+82.12
$\Delta = 1' 30' 40.4''$ (LT)
$D = 0' 29' 53.6''$
$L = 303.32'$
$T = 151.67'$
$R = 11,500.00'$
DS = 60 MPH
SE = NC
RO = N/A

SEE SHEET 2D-1 FOR DITCH DETAILS
 SEE SHEET 57 & 58 FOR -L- PROFILE