



1223 Jones Franklin Rd.  
Raleigh, N.C. 27606  
License No. F-0377  
Bus: 919 851 8077  
Fax: 919 851 8107

PROJECT REFERENCE NO. <b>R-4705</b>		SHEET NO. <b>36</b>	
RW SHEET NO.			
ROADWAY DESIGN ENGINEER 4/7/2022	HYDRAULICS ENGINEER 4/7/2022		
<b>DOCUMENT NOT CONSIDERED FINAL UNLESS ALL SIGNATURES COMPLETED</b>			

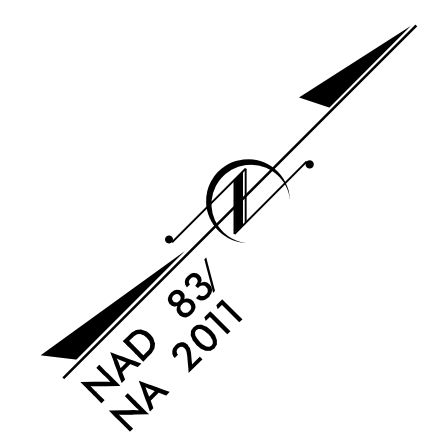

REVISIONS

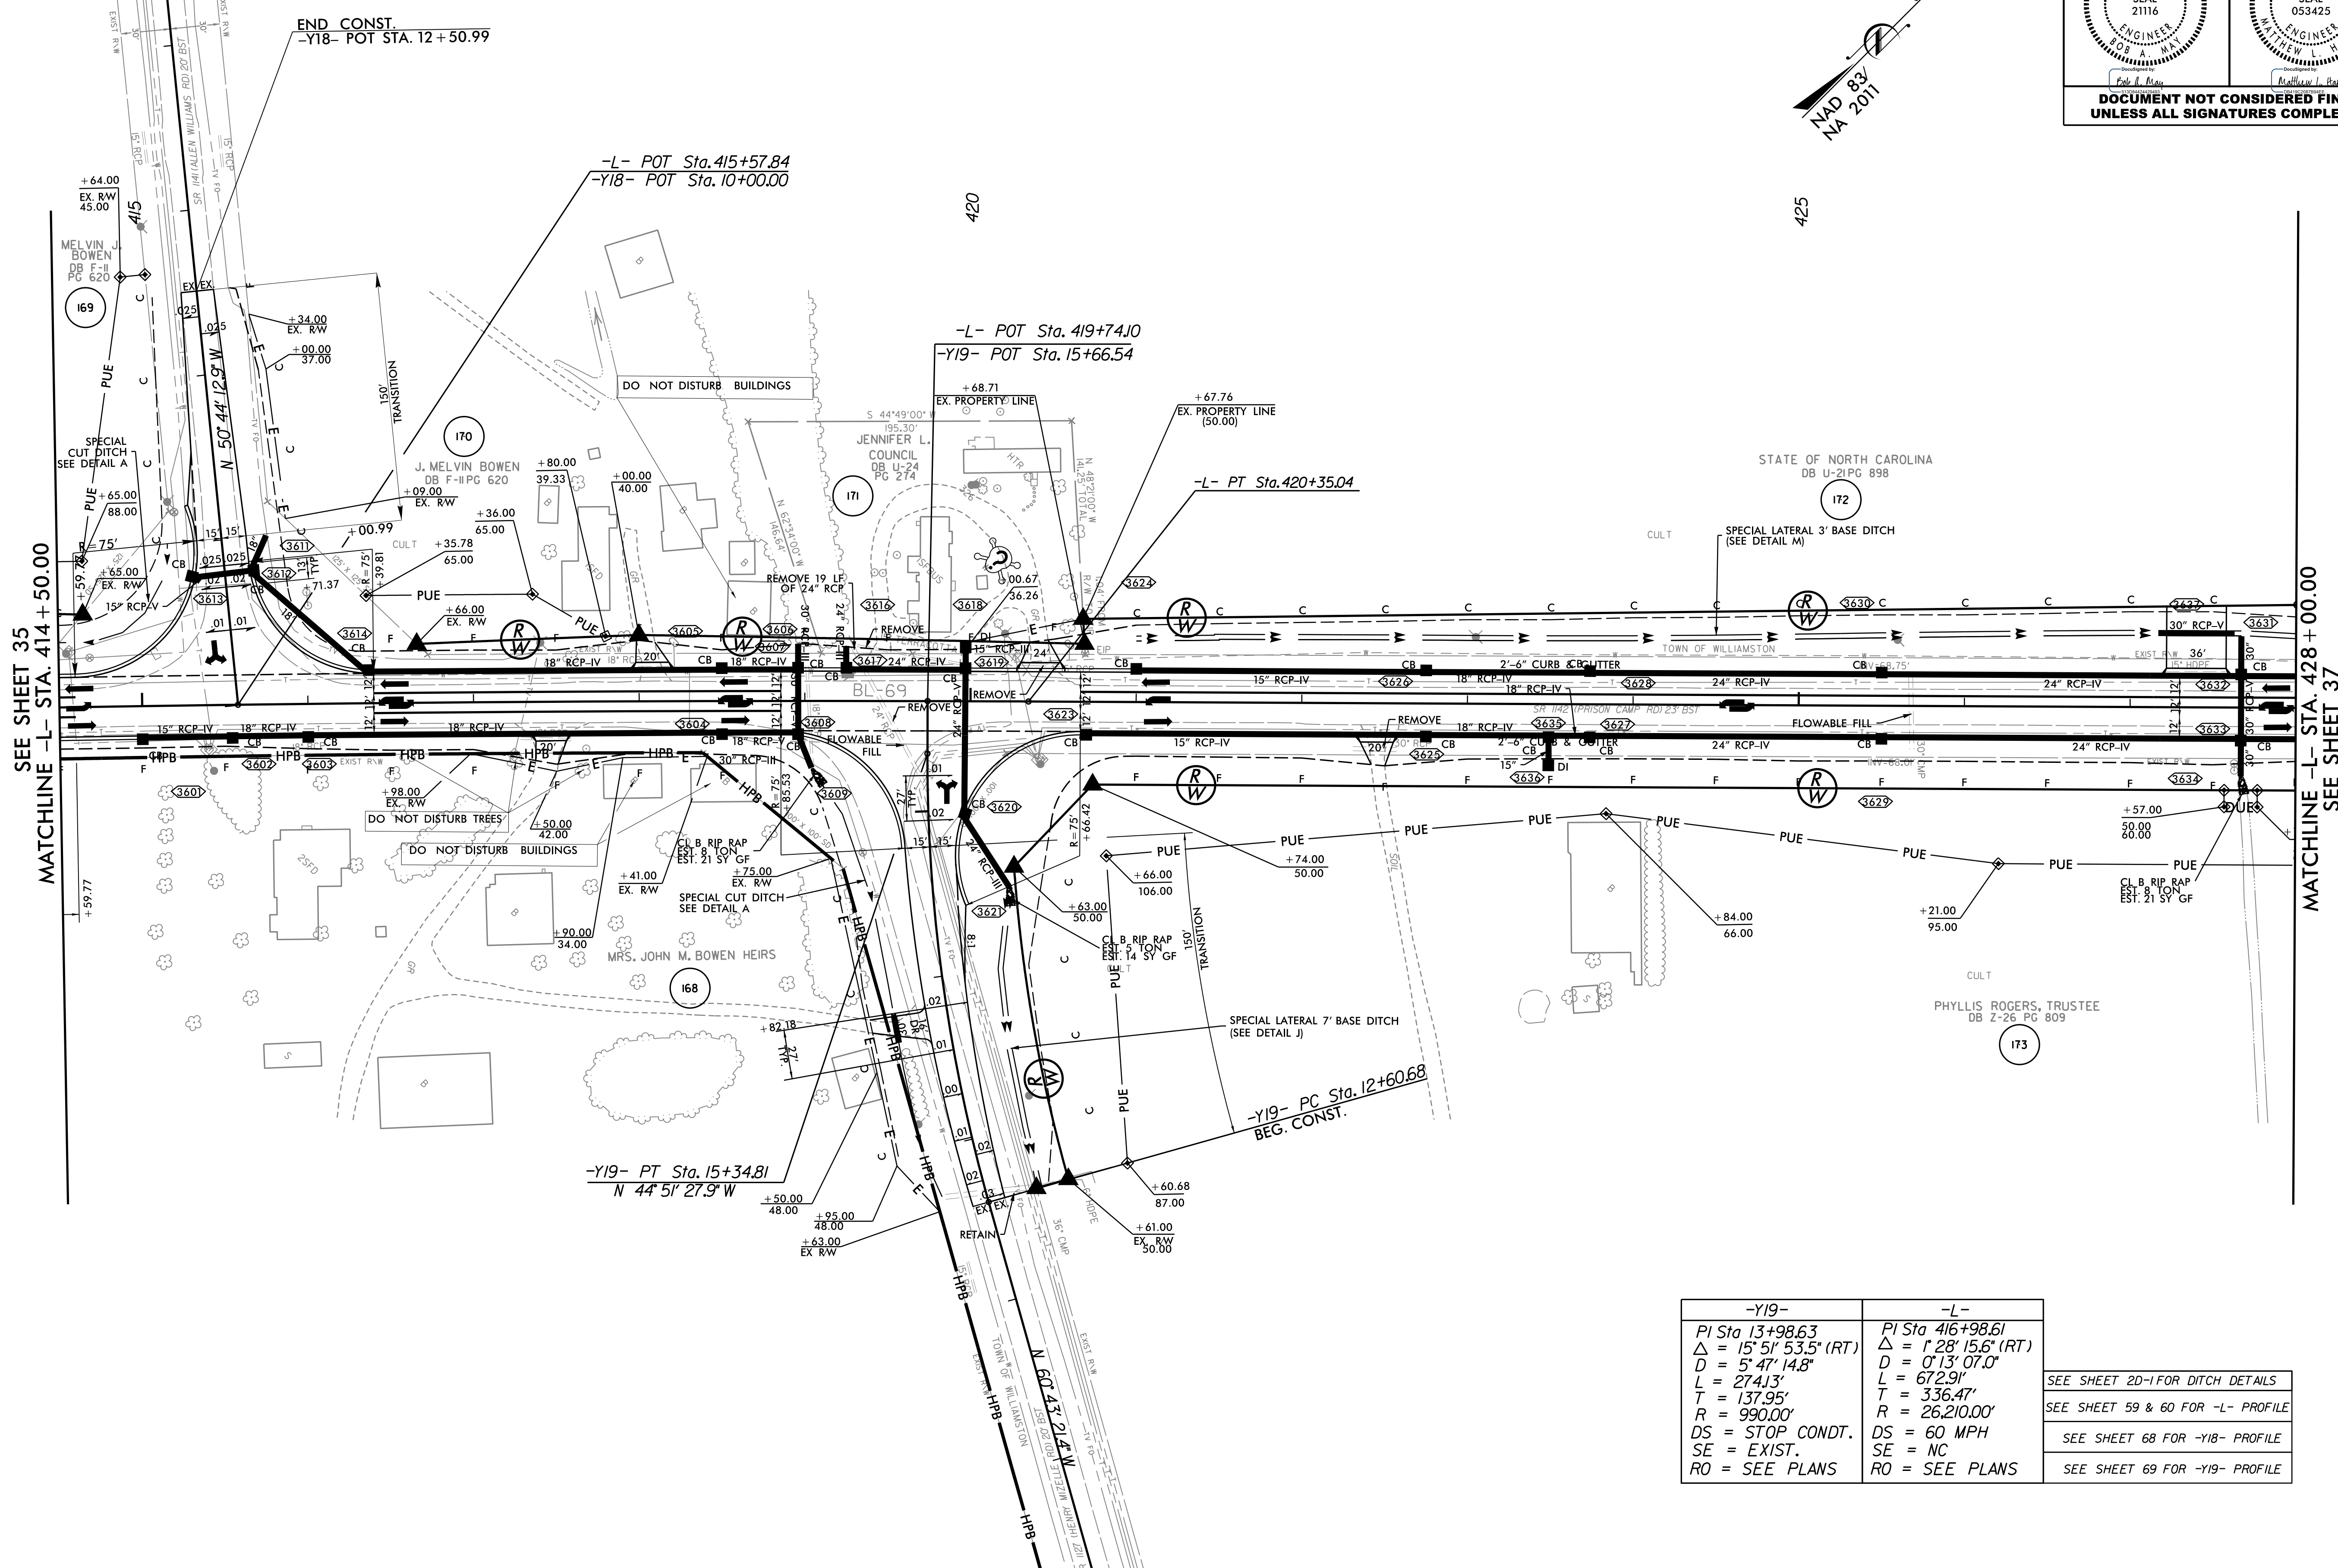

-Y19-	-L-
PI Sta 13+98.63	PI Sta 416+98.61
$\Delta = 15' 51" 53.5" (RT)$	$\Delta = 1' 28" 15.6" (RT)$
$D = 5' 47" 14.8"$	$D = 0' 13" 07.0"$
$L = 274.13'$	$L = 672.91'$
$T = 137.95'$	$T = 336.47'$
$R = 990.00'$	$R = 26,210.00'$
DS = STOP CONDT.	DS = 60 MPH
SE = EXIST.	SE = NC
RO = SEE PLANS	RO = SEE PLANS

SEE SHEET 20-I FOR DITCH DETAILS  
 SEE SHEET 59 & 60 FOR -L- PROFILE  
 SEE SHEET 68 FOR -Y18- PROFILE  
 SEE SHEET 69 FOR -Y19- PROFILE

3/25/2022 4:47:05, Rdy\_psh\_36.dgn