


REVISIONS

SEE SHEET 39
MATCHLINE -L- STA. 467 +00.00

MATCHLINE -L- STA. 480 +00.00
SEE SHEET 41

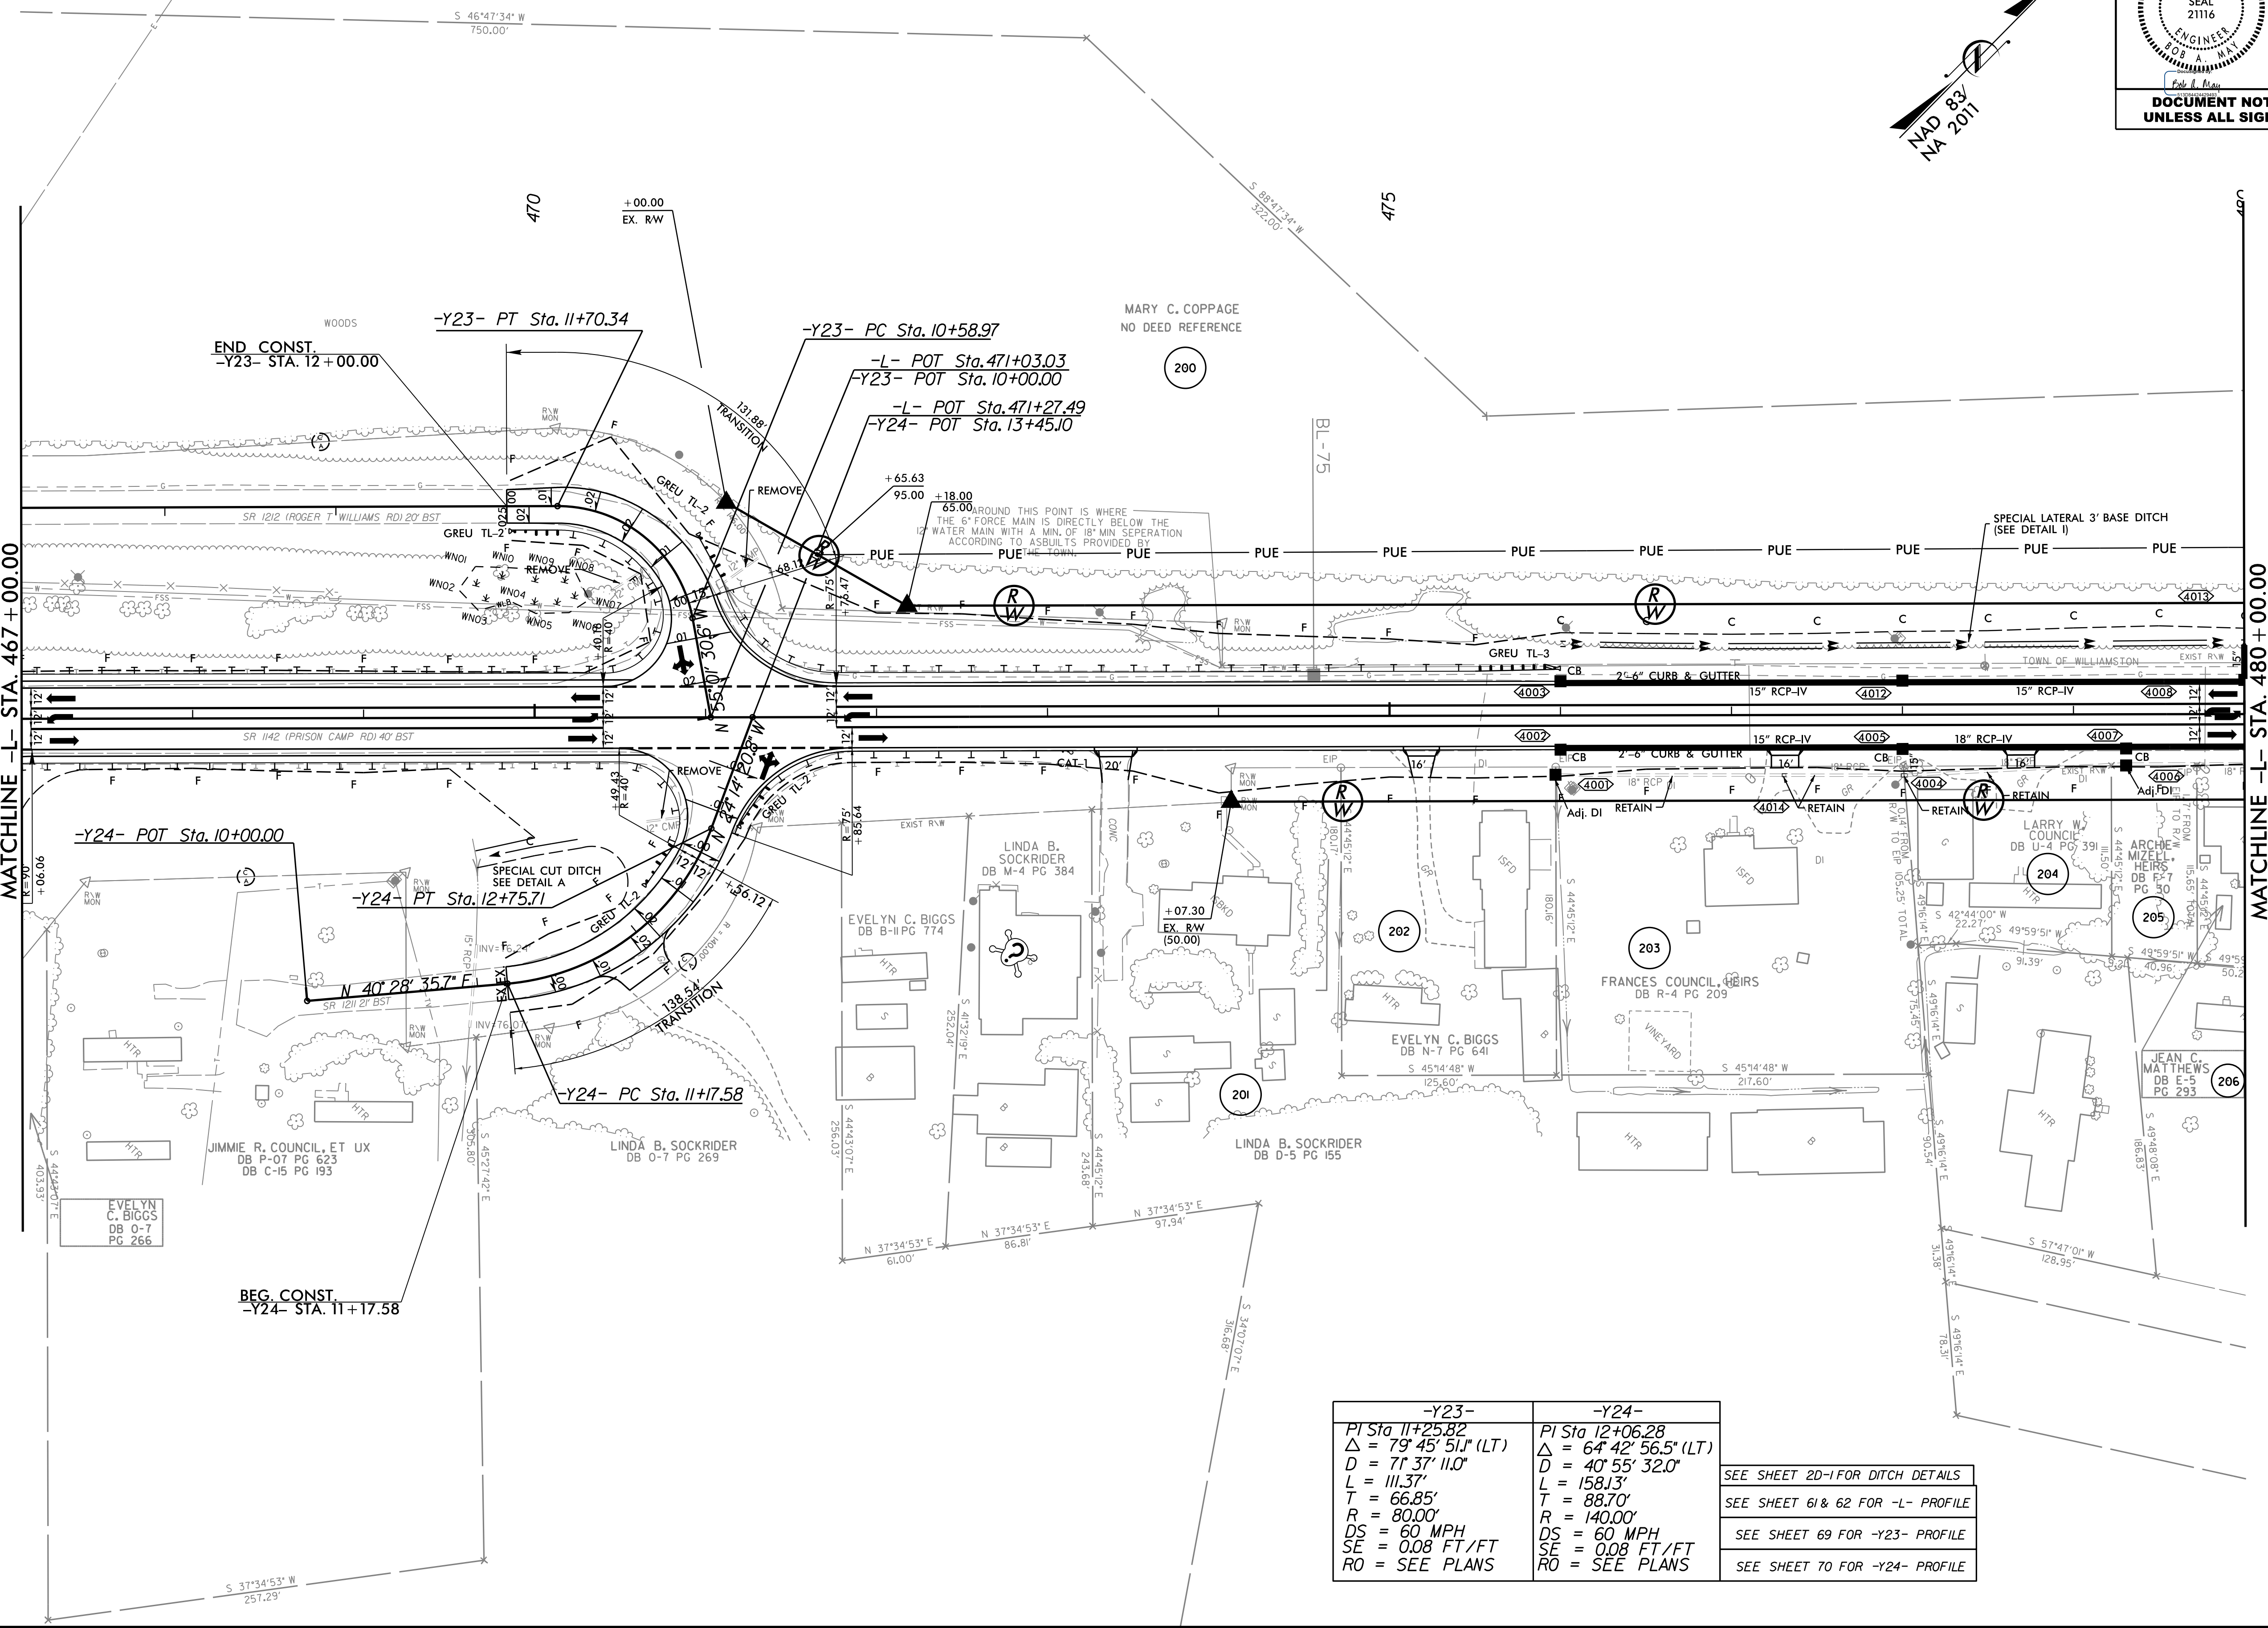

-Y23-	-Y24-
PI Sta 11+25.82	PI Sta 12+06.28
$\Delta = 79^{\circ} 45' 51.1''$ (LT)	$\Delta = 64^{\circ} 42' 56.5''$ (LT)
$D = 71^{\circ} 37' 11.0''$	$D = 40^{\circ} 55' 32.0''$
$L = 111.37'$	$L = 158.13'$
$T = 66.85'$	$T = 88.70'$
$R = 80.00'$	$R = 140.00'$
$DS = 60$ MPH	$DS = 60$ MPH
$SE = 0.08$ FT/FT	$SE = 0.08$ FT/FT
$RO =$ SEE PLANS	$RO =$ SEE PLANS

- SEE SHEET 20-I FOR DITCH DETAILS
- SEE SHEET 61 & 62 FOR -L- PROFILE
- SEE SHEET 69 FOR -Y23- PROFILE
- SEE SHEET 70 FOR -Y24- PROFILE