


**WETHERILL ENGINEERING**  
 1223 Jones Franklin Rd.  
 Raleigh, N.C. 27606  
 License No. F-0377  
 Bus: 919 851 8077  
 Fax: 919 851 8107

TRANSPORTATION PLANNING/DESIGN - BRIDGE/STRUCTURE DESIGN  
 CIVIL/SITE DESIGN - GIS/GPS - CONSTRUCTION OBSERVATION


PROJECT REFERENCE NO. <b>R-4705</b>	SHEET NO. <b>42</b>
R/W SHEET NO.	HYDRAULICS ENGINEER 4/7/2022
ROADWAY DESIGN ENGINEER 4/7/2022	SEAL 21116 ENGINEER MATTHEW HANLEY
<p><b>DOCUMENT NOT CONSIDERED FINAL UNLESS ALL SIGNATURES COMPLETED</b></p>	

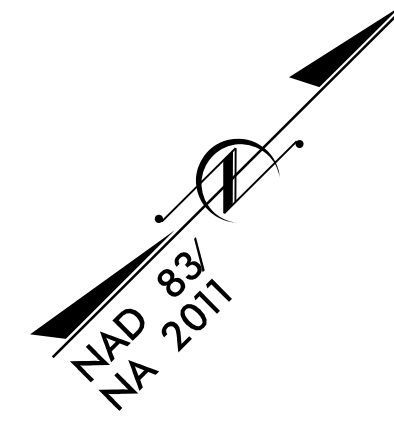

REVISIONS

SEE SHEET 41  
MATCHLINE -L- STA. 493 + 00.00

MATCHLINE -L- STA. 506 + 00.00  
SEE SHEET 43

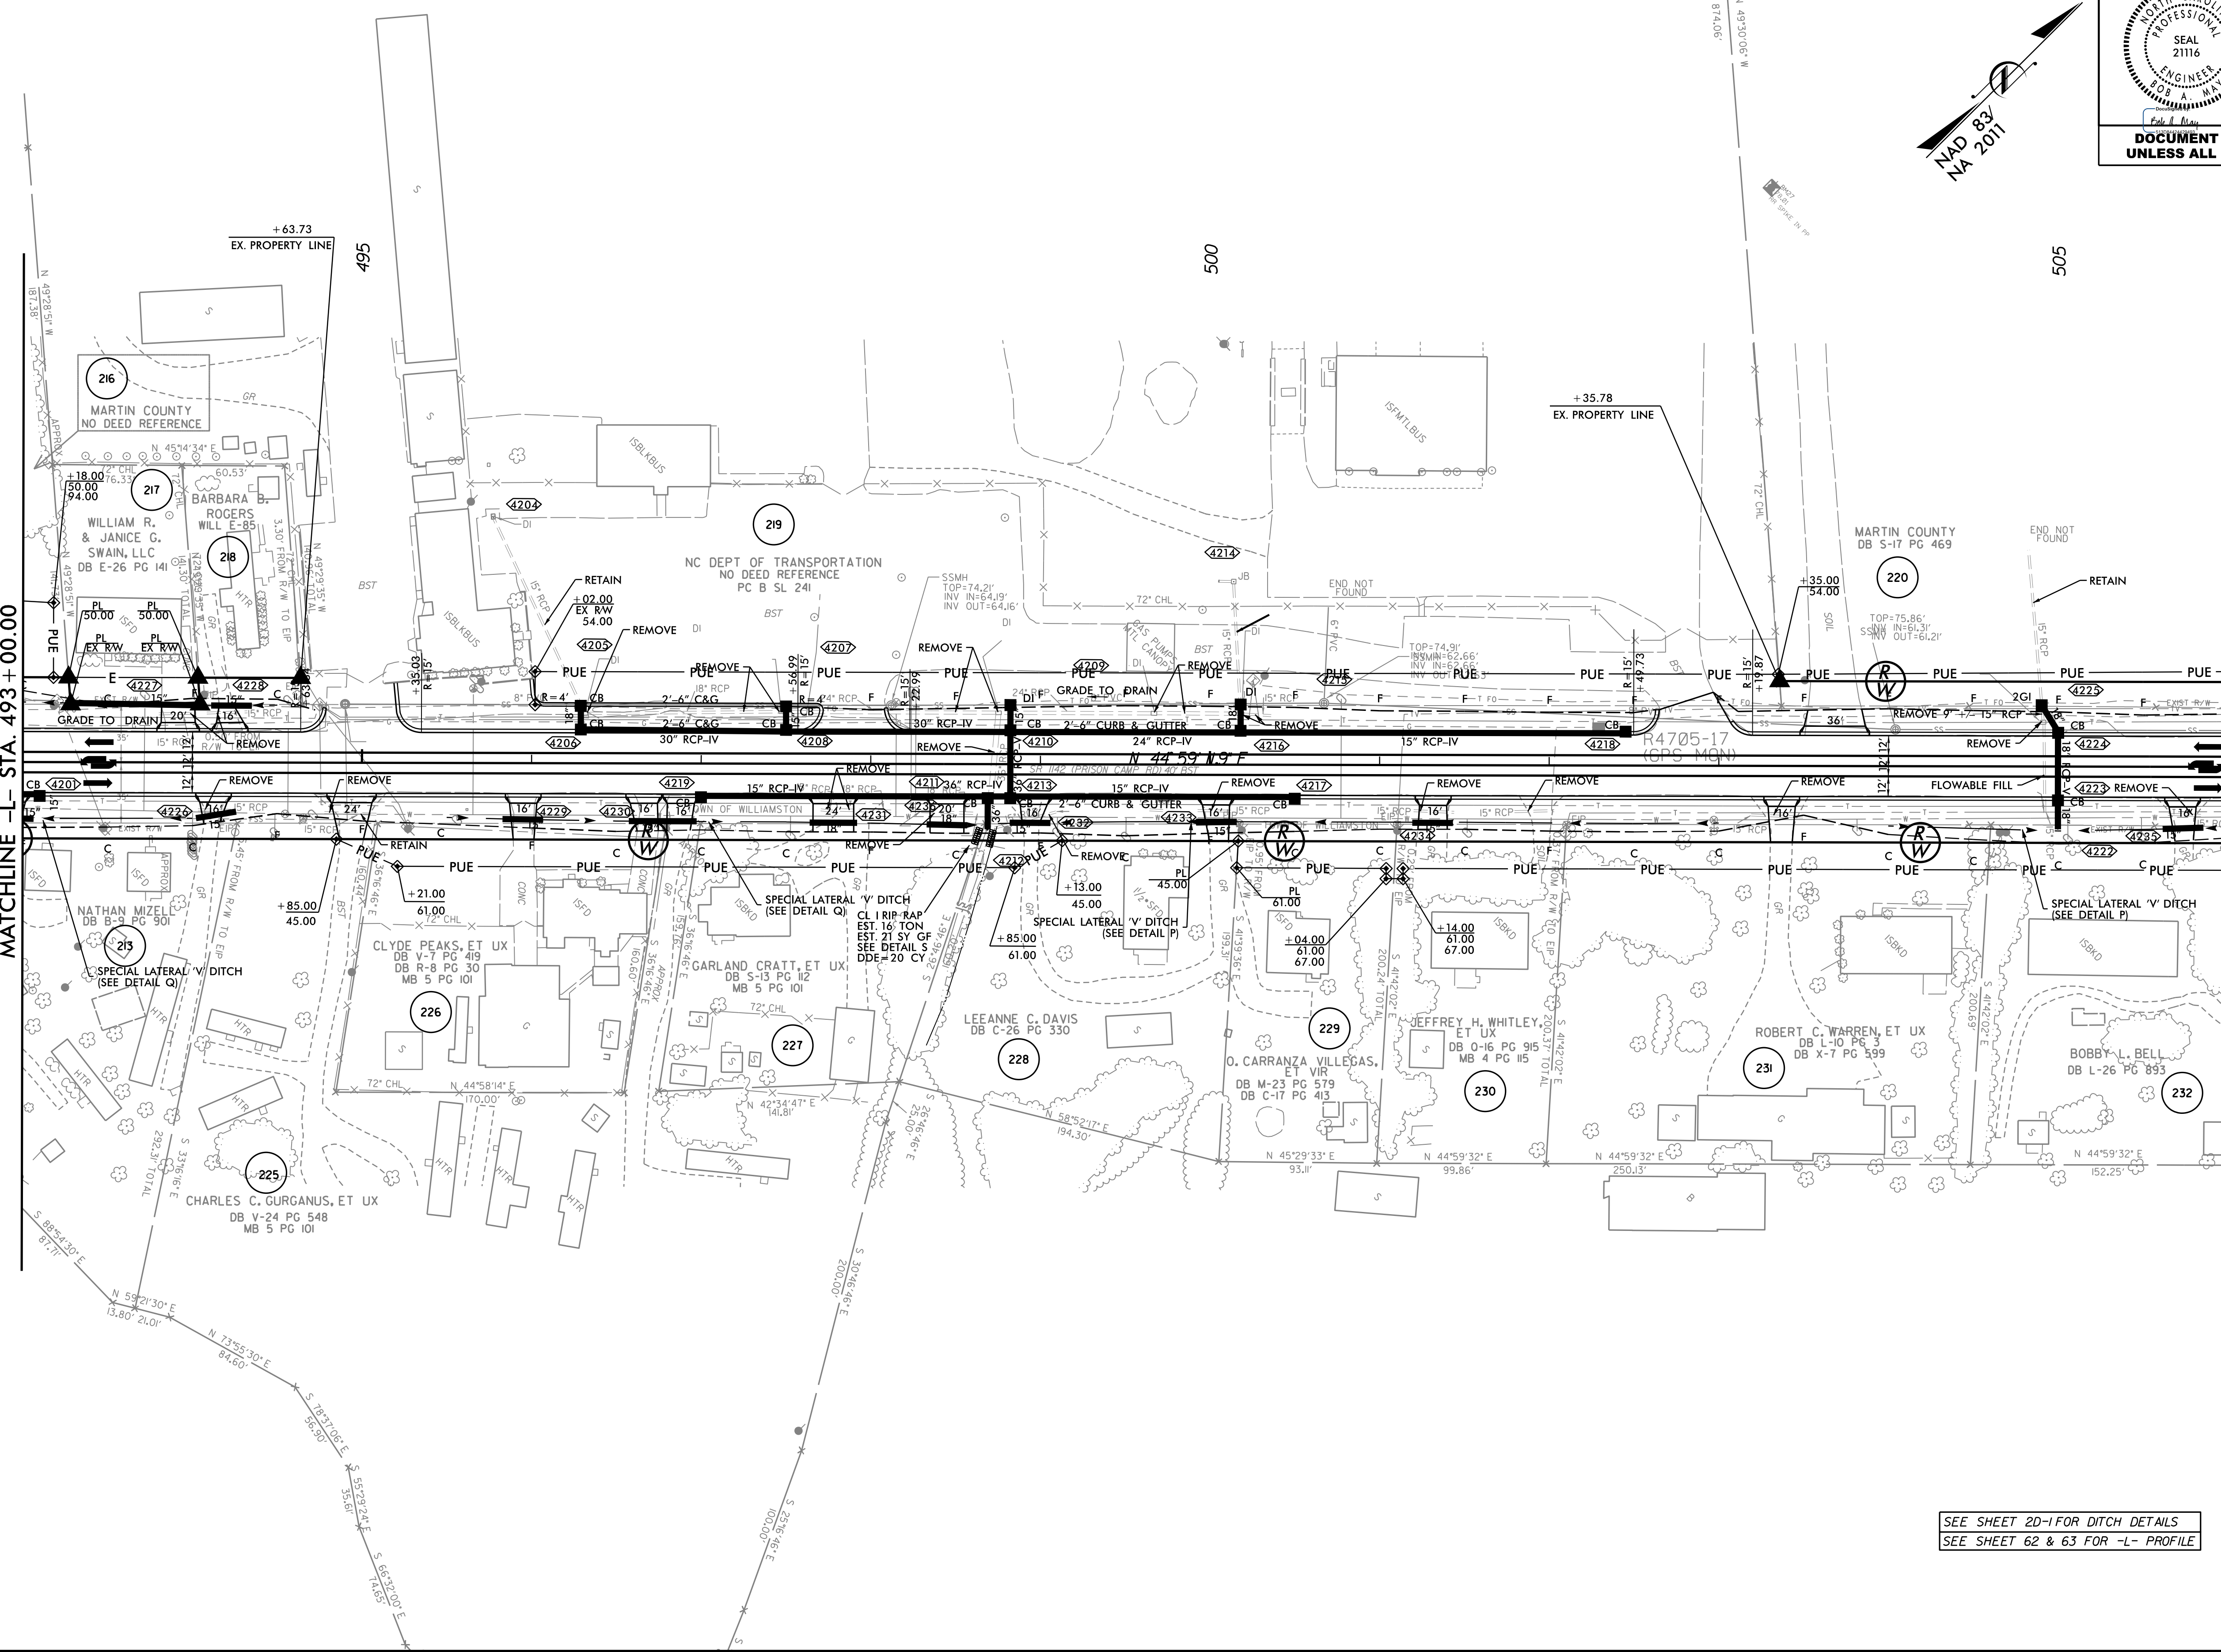

SEE SHEET 20-1 FOR DITCH DETAILS  
 SEE SHEET 62 & 63 FOR -L- PROFILE