


5/28/99

BMT
L- STA. 36+20.98, 244.14 LT. EL=37.41
RR SPIKE IN PP

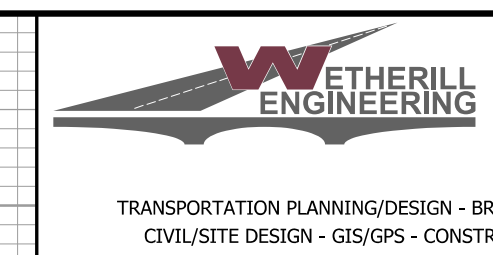


1223 Jones Franklin Rd.
Raleigh, N.C. 27606
License No. F-0377
Bus: 919 851 8077
Fax: 919 851 8107


PROJECT REFERENCE NO. R-4705	SHEET NO. 45
ROADWAY DESIGN ENGINEER 4/7/2022	HYDRAULICS ENGINEER 4/7/2022
SEAL 21116 ENGINEER BOB A. MAY	SEAL 053425 ENGINEER MATTHEW L. HAREY

-L-

**DOCUMENT NOT CONSIDERED FINAL
UNLESS ALL SIGNATURES COMPLETED**

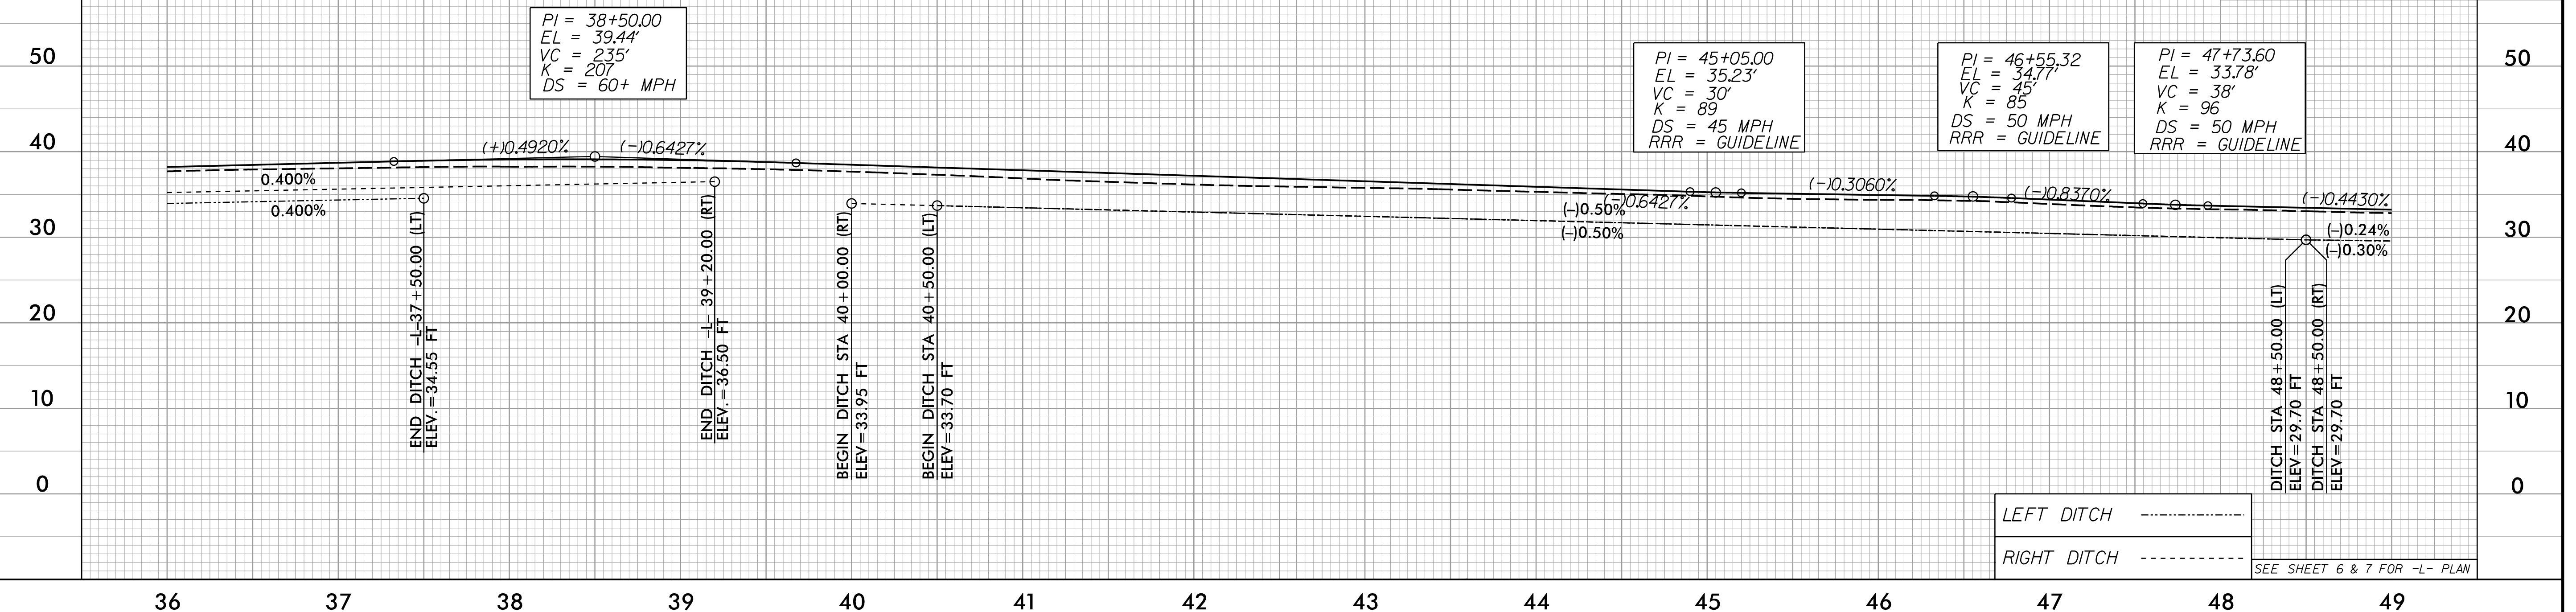

LEFT DITCH -----
RIGHT DITCH -----
SEE SHEET 6 & 7 FOR -L- PLAN

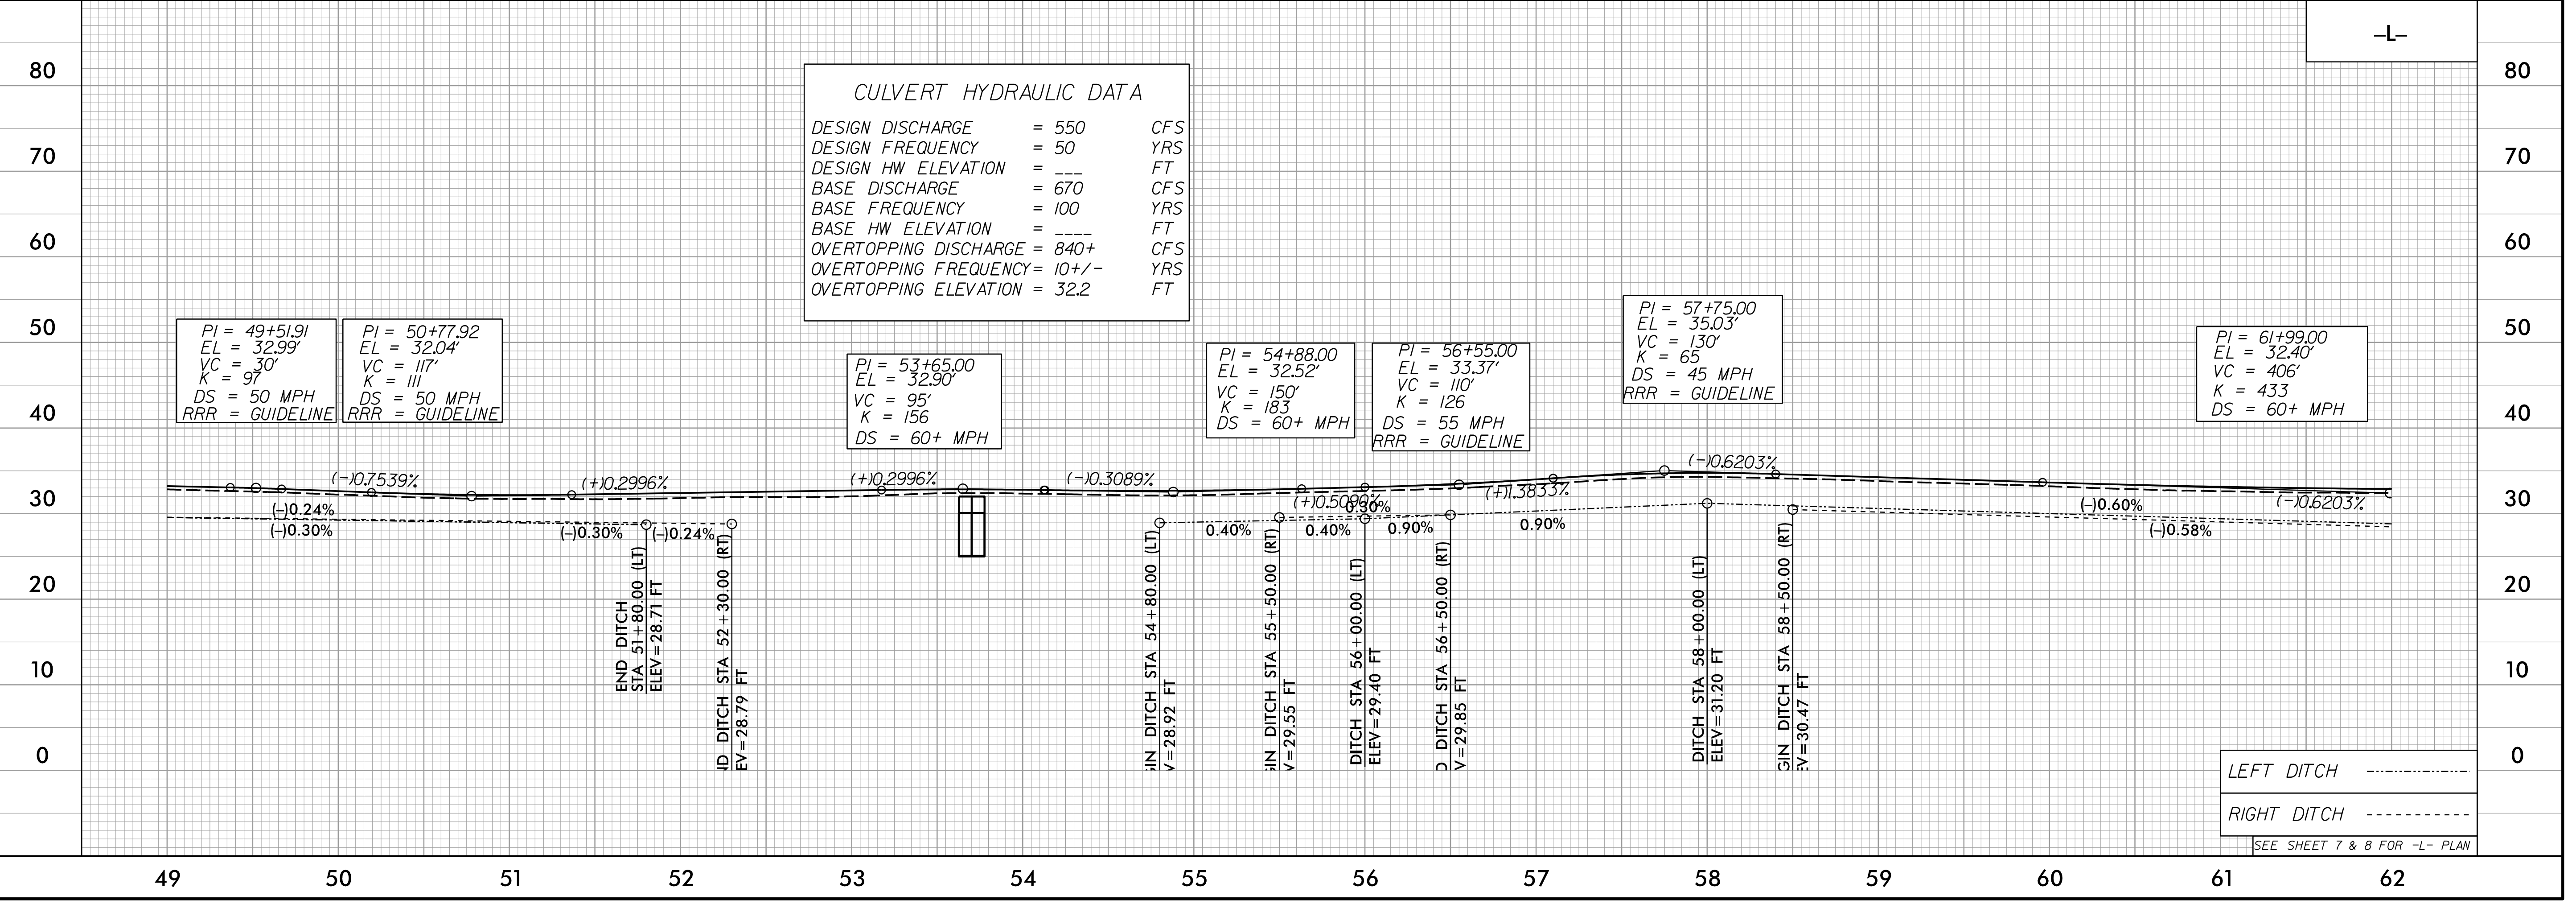

LEFT DITCH -----
RIGHT DITCH -----
SEE SHEET 7 & 8 FOR -L- PLAN

3/16/2022 R4705_Rdy_psh_45_PFL.dgn
JUS:RBM