



5/28/22

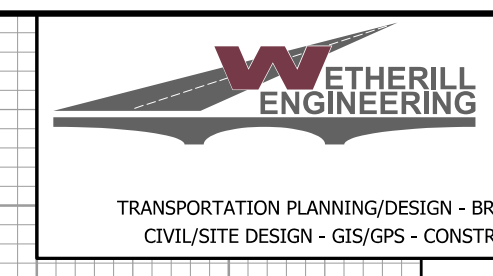

1223 Jones Franklin Rd.  
Raleigh, N.C. 27606  
License No. F-0377  
Bus: 919 851 8077  
Fax: 919 851 8107

PROJECT REFERENCE NO. <b>R-4705</b>	SHEET NO. <b>54</b>
ROADWAY DESIGN ENGINEER 4/7/2022	HYDRAULICS ENGINEER 4/7/2022


**DOCUMENT NOT CONSIDERED FINAL  
UNLESS ALL SIGNATURES COMPLETED**

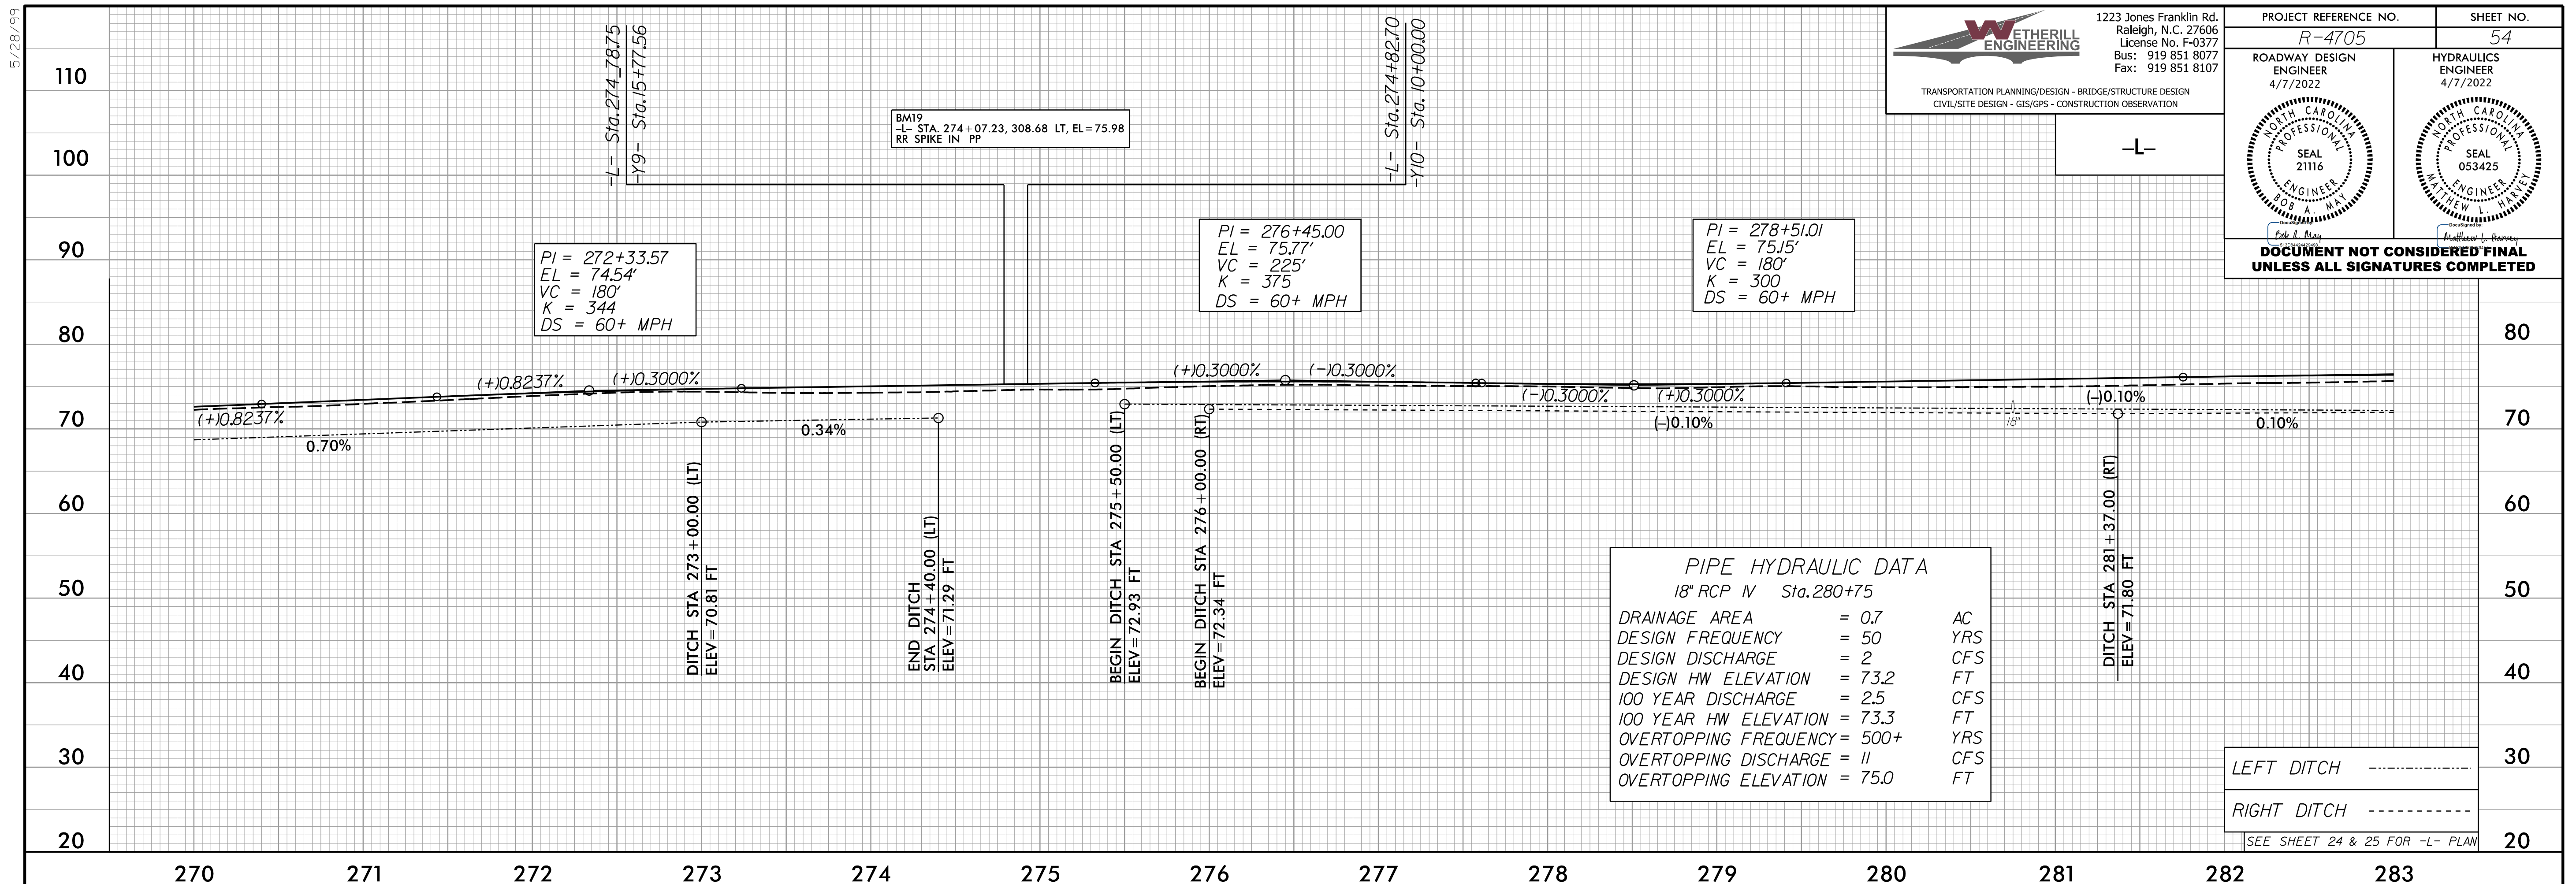

LEFT DITCH -----

RIGHT DITCH -----

SEE SHEET 24 & 25 FOR -L- PLAN

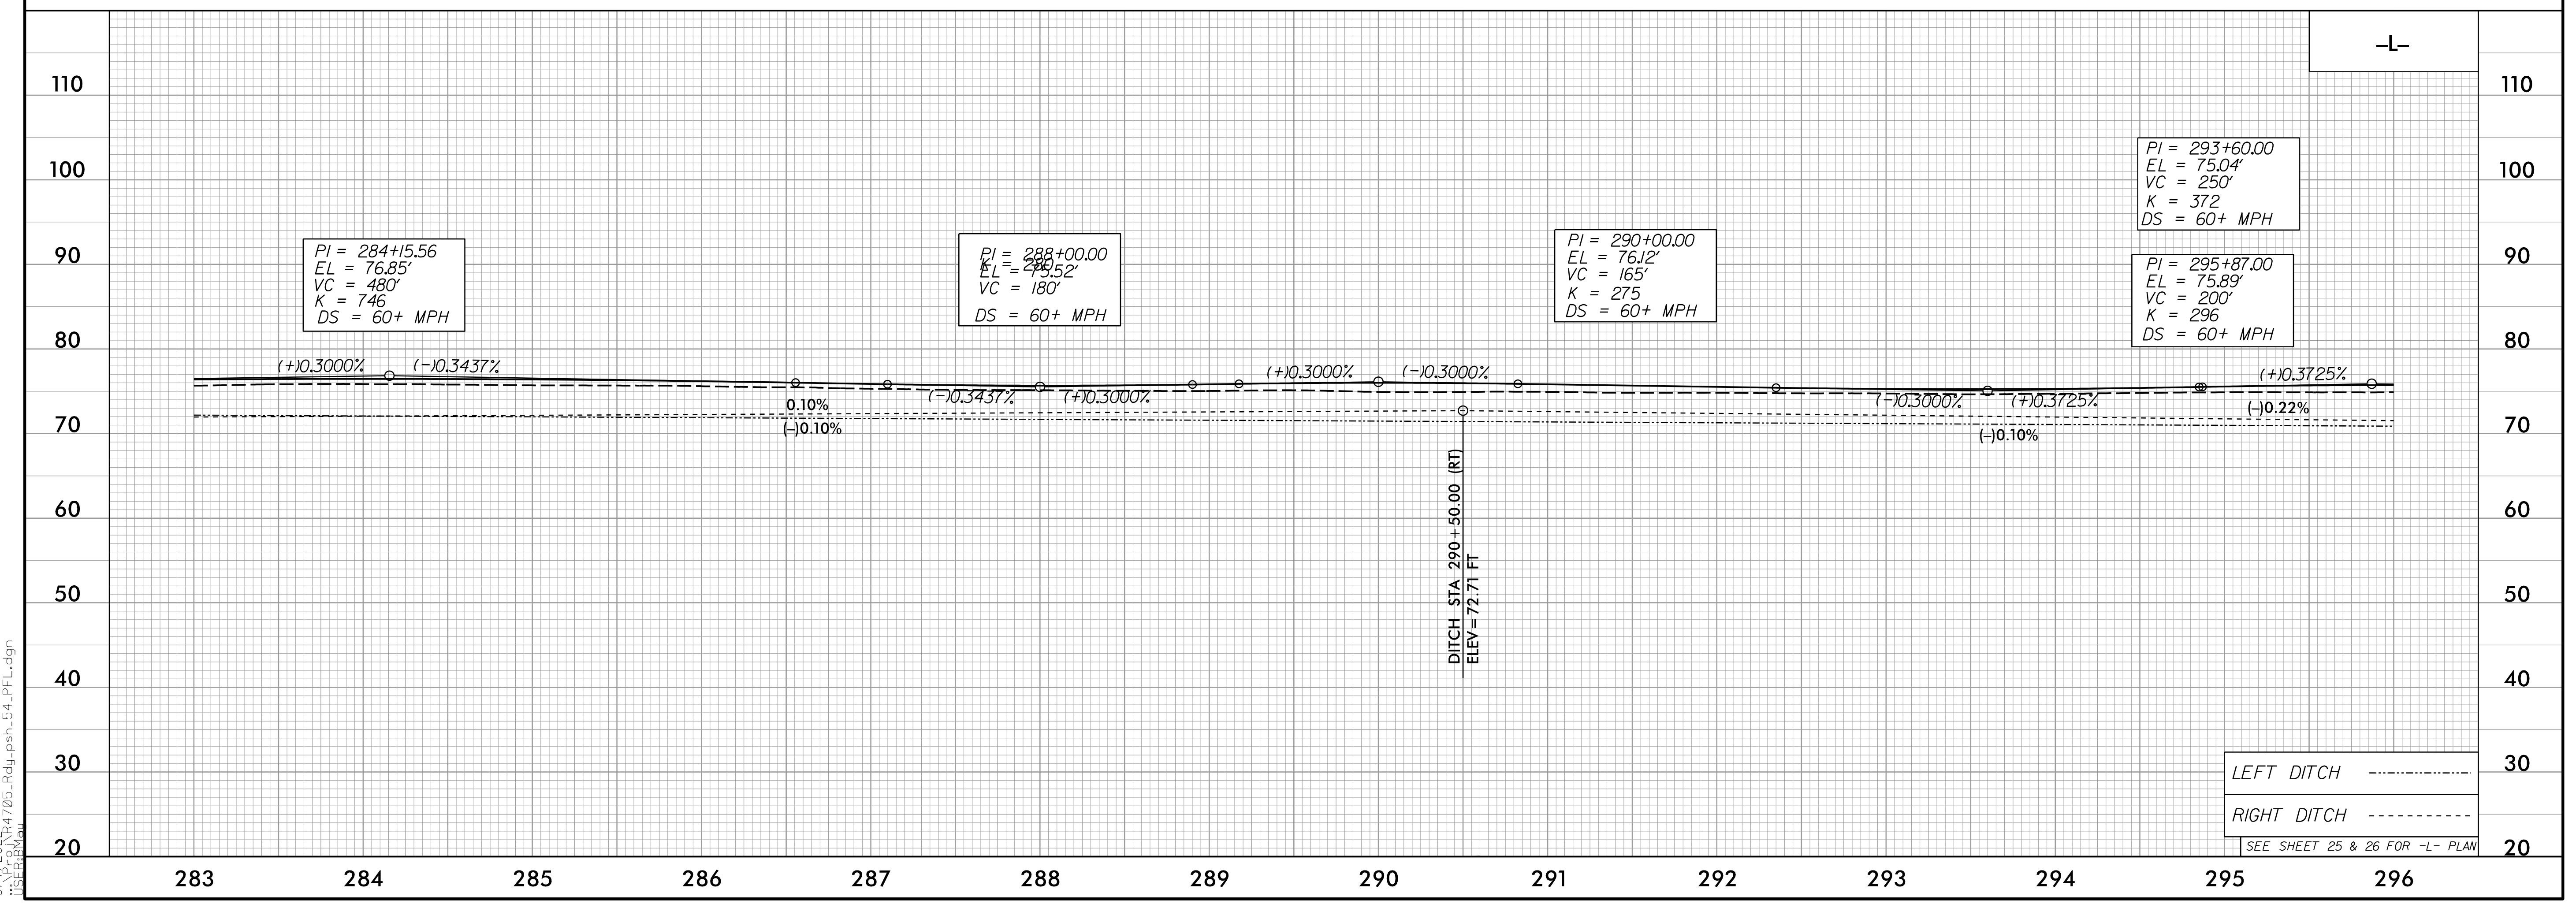

LEFT DITCH -----

RIGHT DITCH -----

SEE SHEET 25 & 26 FOR -L- PLAN

3/7/2022 R4705\_Rdy\_psh\_54\_PFL.dgn