

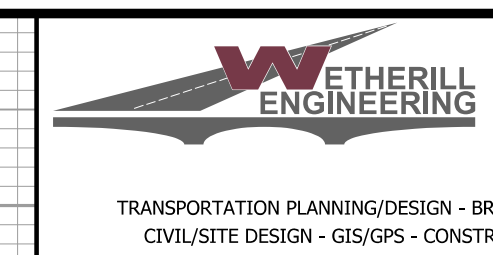


5/28/99

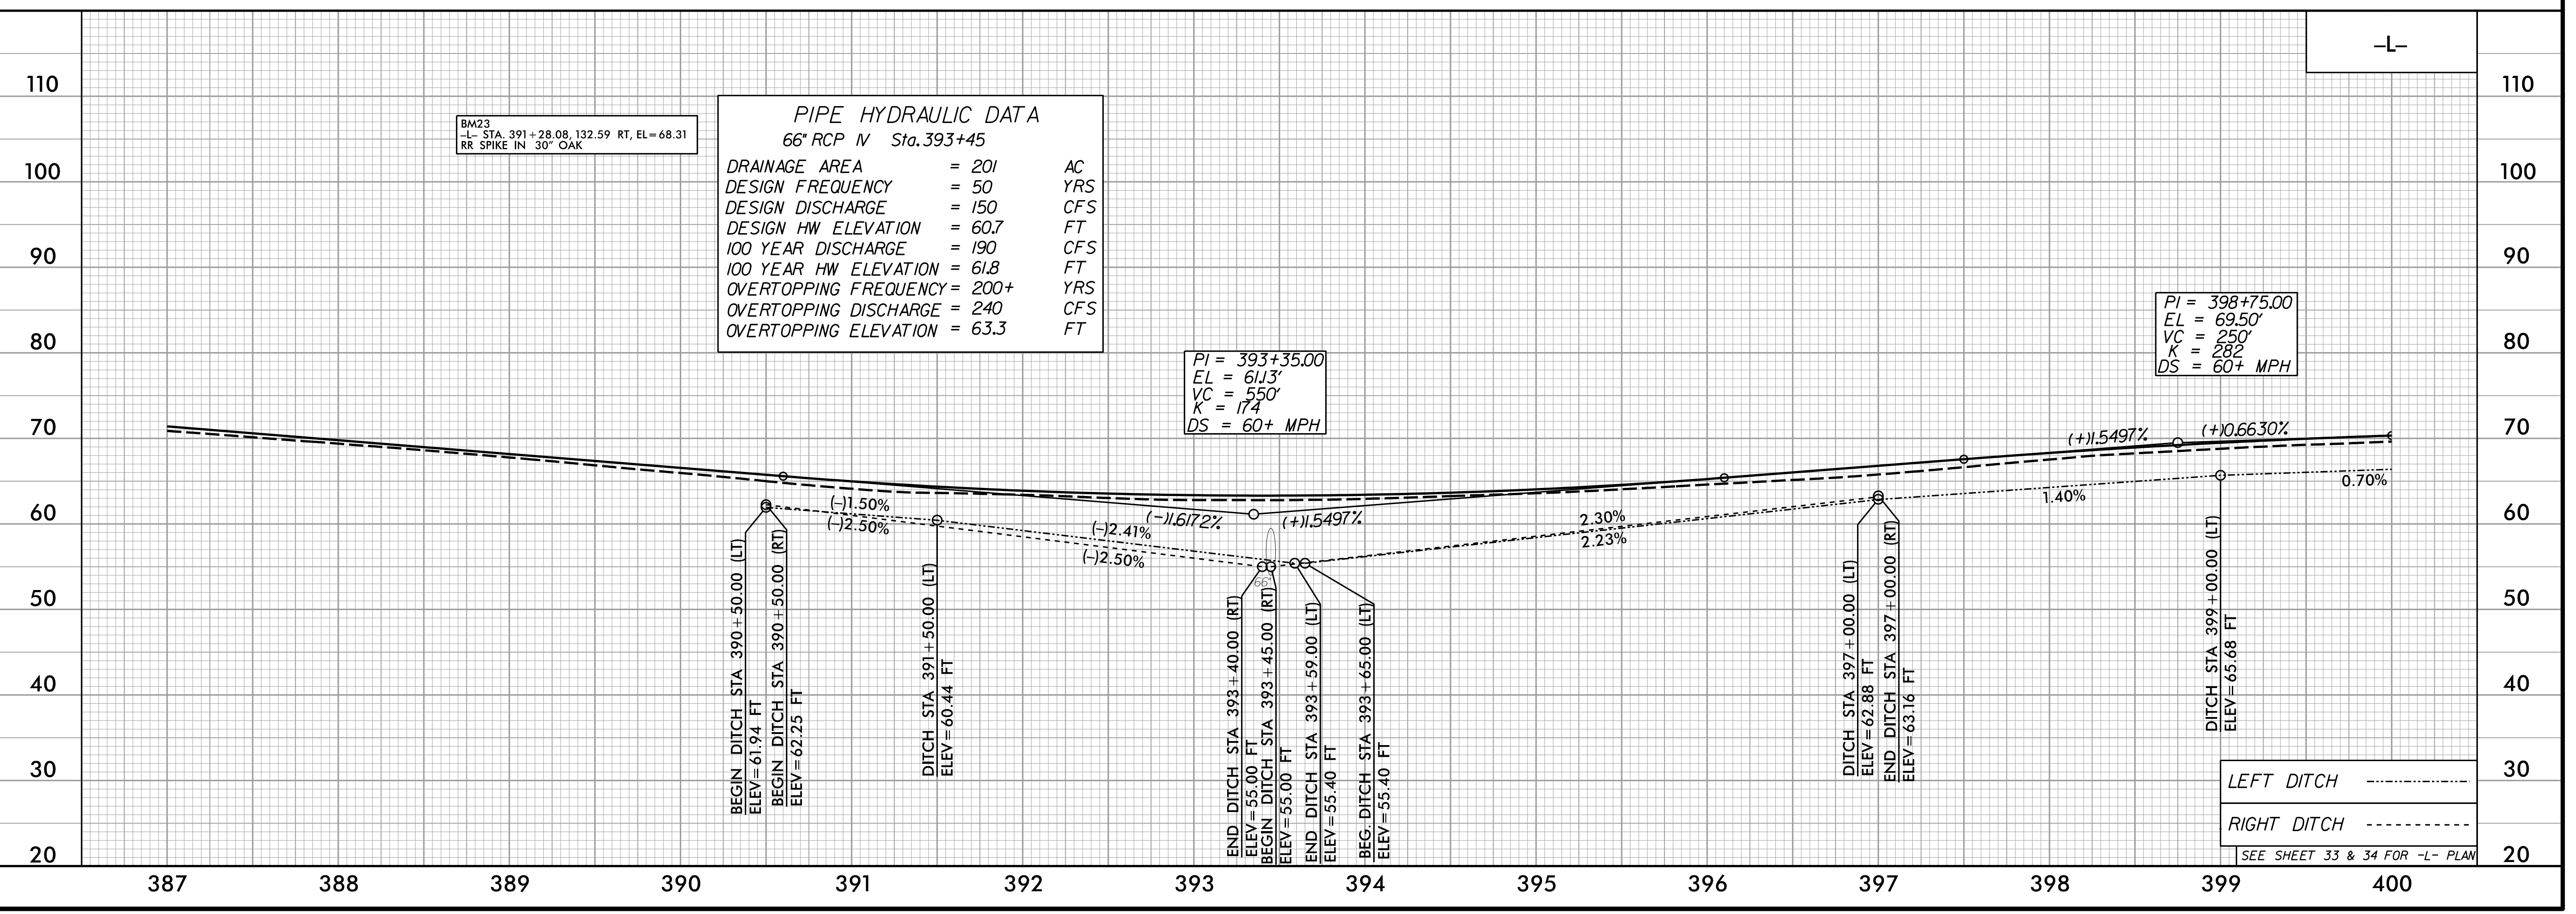

1223 Jones Franklin Rd.
Raleigh, N.C. 27606
License No. F-0377
Bus: 919 851 8077
Fax: 919 851 8107

PROJECT REFERENCE NO. R-4705		SHEET NO. 58
ROADWAY DESIGN ENGINEER 4/25/2022	HYDRAULICS ENGINEER 4/25/2022	
DOCUMENT NOT CONSIDERED FINAL UNLESS ALL SIGNATURES COMPLETED		

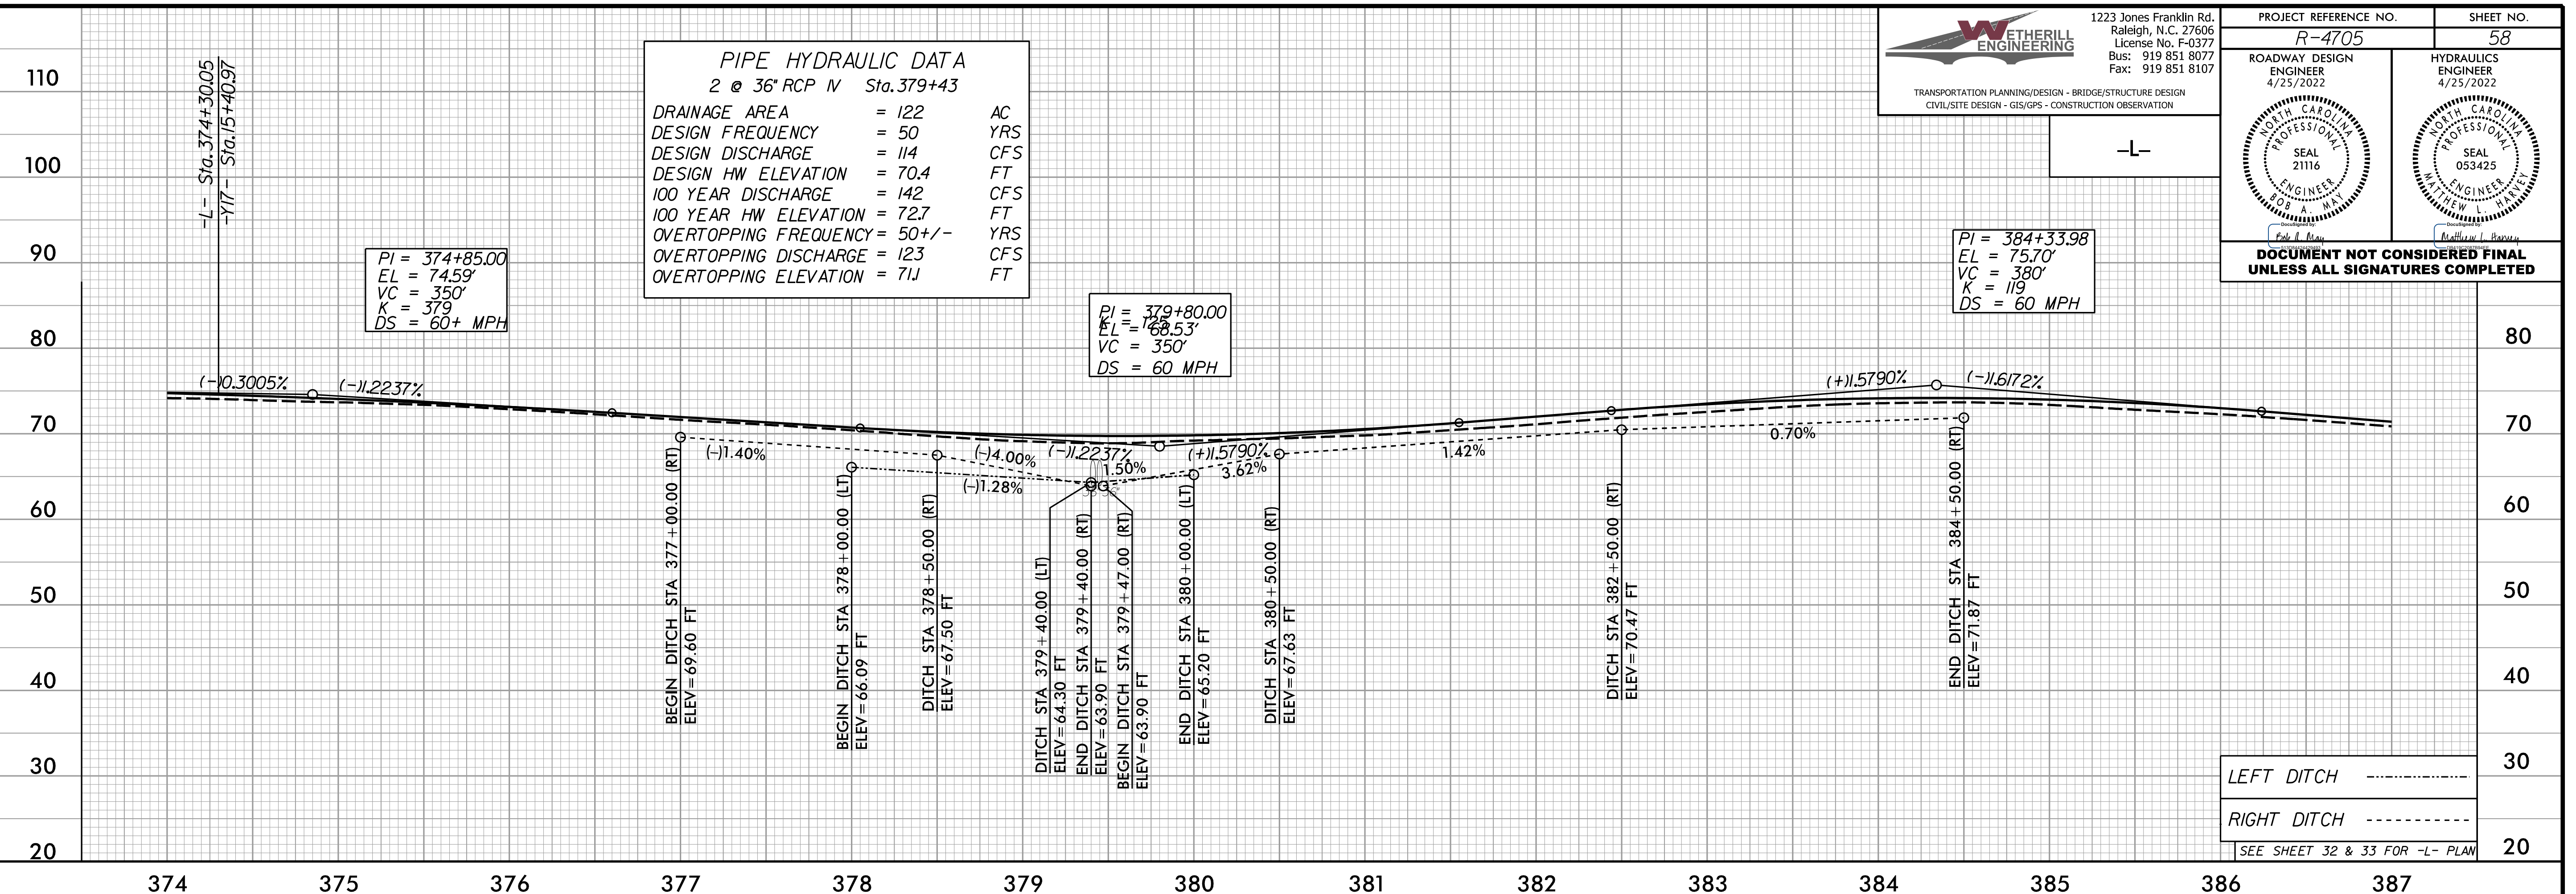

4/25/2022 4:47:05 PM psh_58_PFL.dgn