


5/28/99

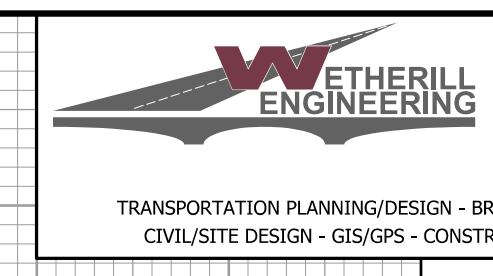


1223 Jones Franklin Rd.  
Raleigh, N.C. 27606  
License No. F-0377  
Bus: 919 851 8077  
Fax: 919 851 8107

TRANSPORTATION PLANNING/DESIGN - BRIDGE/STRUCTURE DESIGN  
CIVIL/SITE DESIGN - GIS/GPS - CONSTRUCTION OBSERVATION


PROJECT REFERENCE NO. <b>R-4705</b>	SHEET NO. <b>60</b>
ROADWAY DESIGN ENGINEER 4/7/2022	HYDRAULICS ENGINEER 4/7/2022

**DOCUMENT NOT CONSIDERED FINAL  
UNLESS ALL SIGNATURES COMPLETED**

-L-

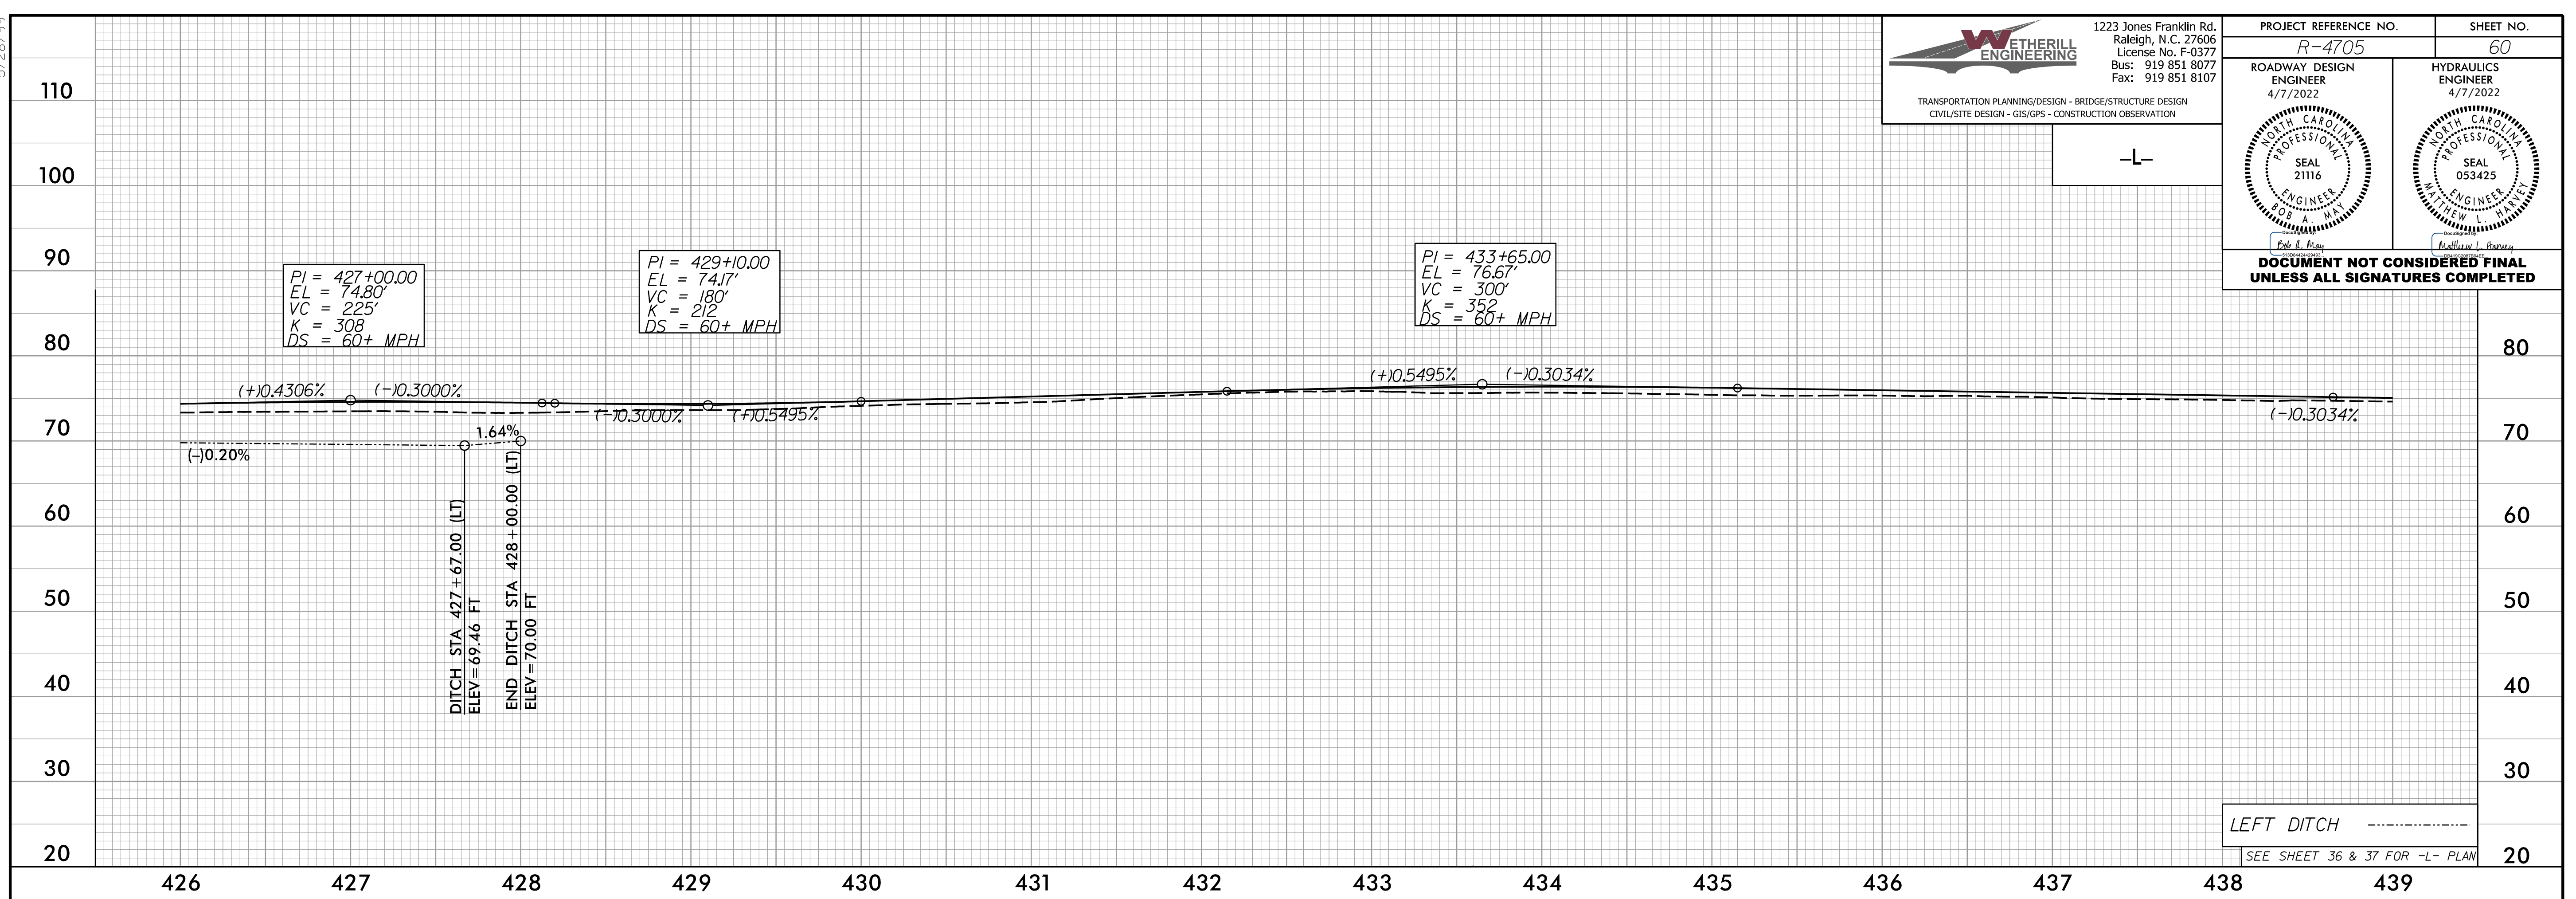

LEFT DITCH  
SEE SHEET 36 & 37 FOR -L- PLAN

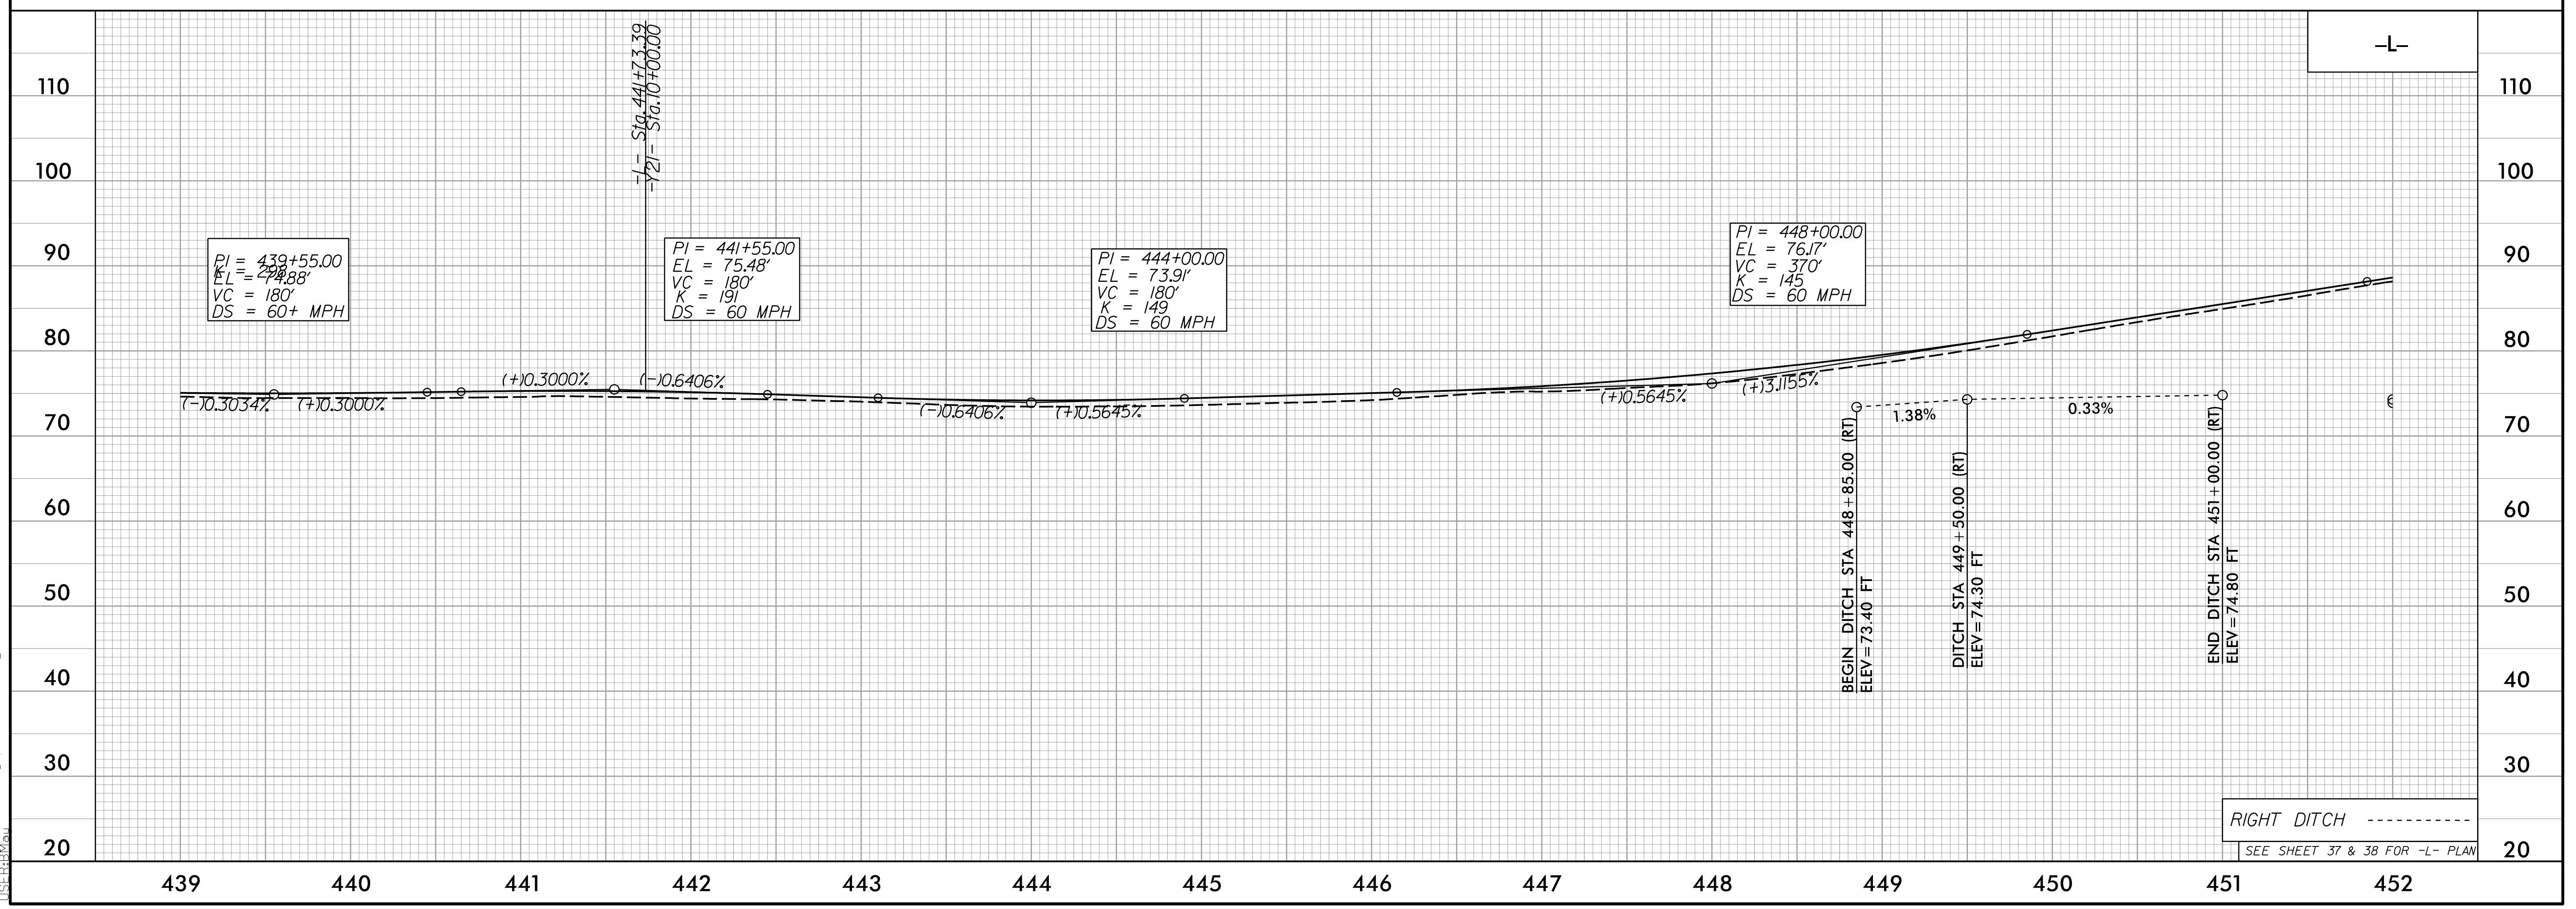

RIGHT DITCH  
SEE SHEET 37 & 38 FOR -L- PLAN

3/7/2022 R4705\_Pldj\_psh\_60\_PFL.dgn  
11:51:33 AM