


5/28/99


-L-

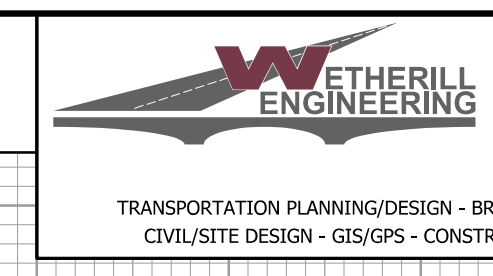

1223 Jones Franklin Rd.
Raleigh, N.C. 27606
License No. F-0377
Bus: 919 851 8077
Fax: 919 851 8107

PROJECT REFERENCE NO. R-4705		SHEET NO. 61
ROADWAY DESIGN ENGINEER 4/7/2022	HYDRAULICS ENGINEER 4/7/2022	
DOCUMENT NOT CONSIDERED FINAL UNLESS ALL SIGNATURES COMPLETED		

120
110
100
90
80
70
60
50
40

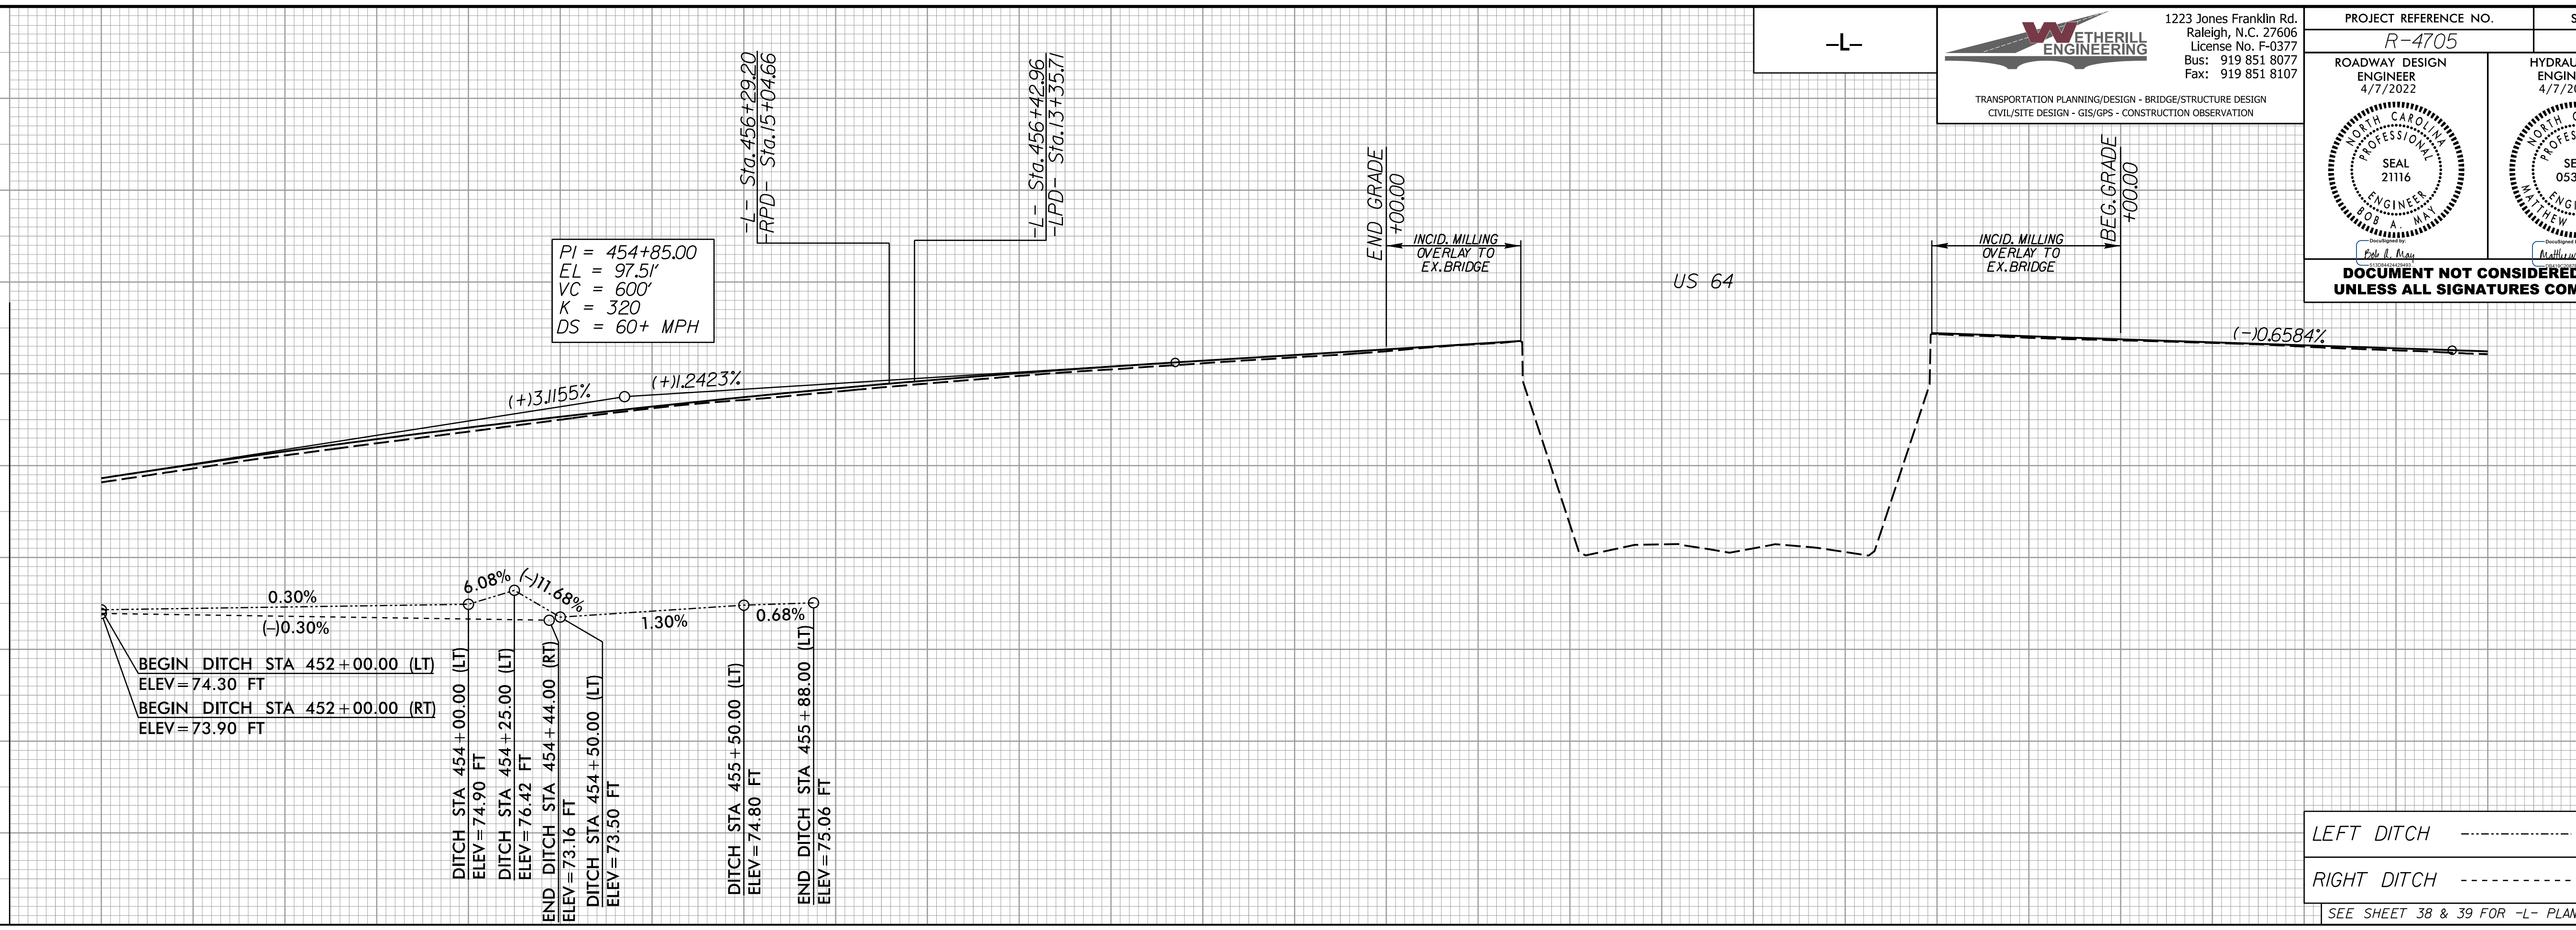

100
90
80
70
60
50
40

LEFT DITCH -----


RIGHT DITCH -----

SEE SHEET 38 & 39 FOR -L- PLAN

452 453 454 455 456 457 458 459 460 461 462 463 464 465

-L-

130
120
110
100
90
80
70
60
50
40

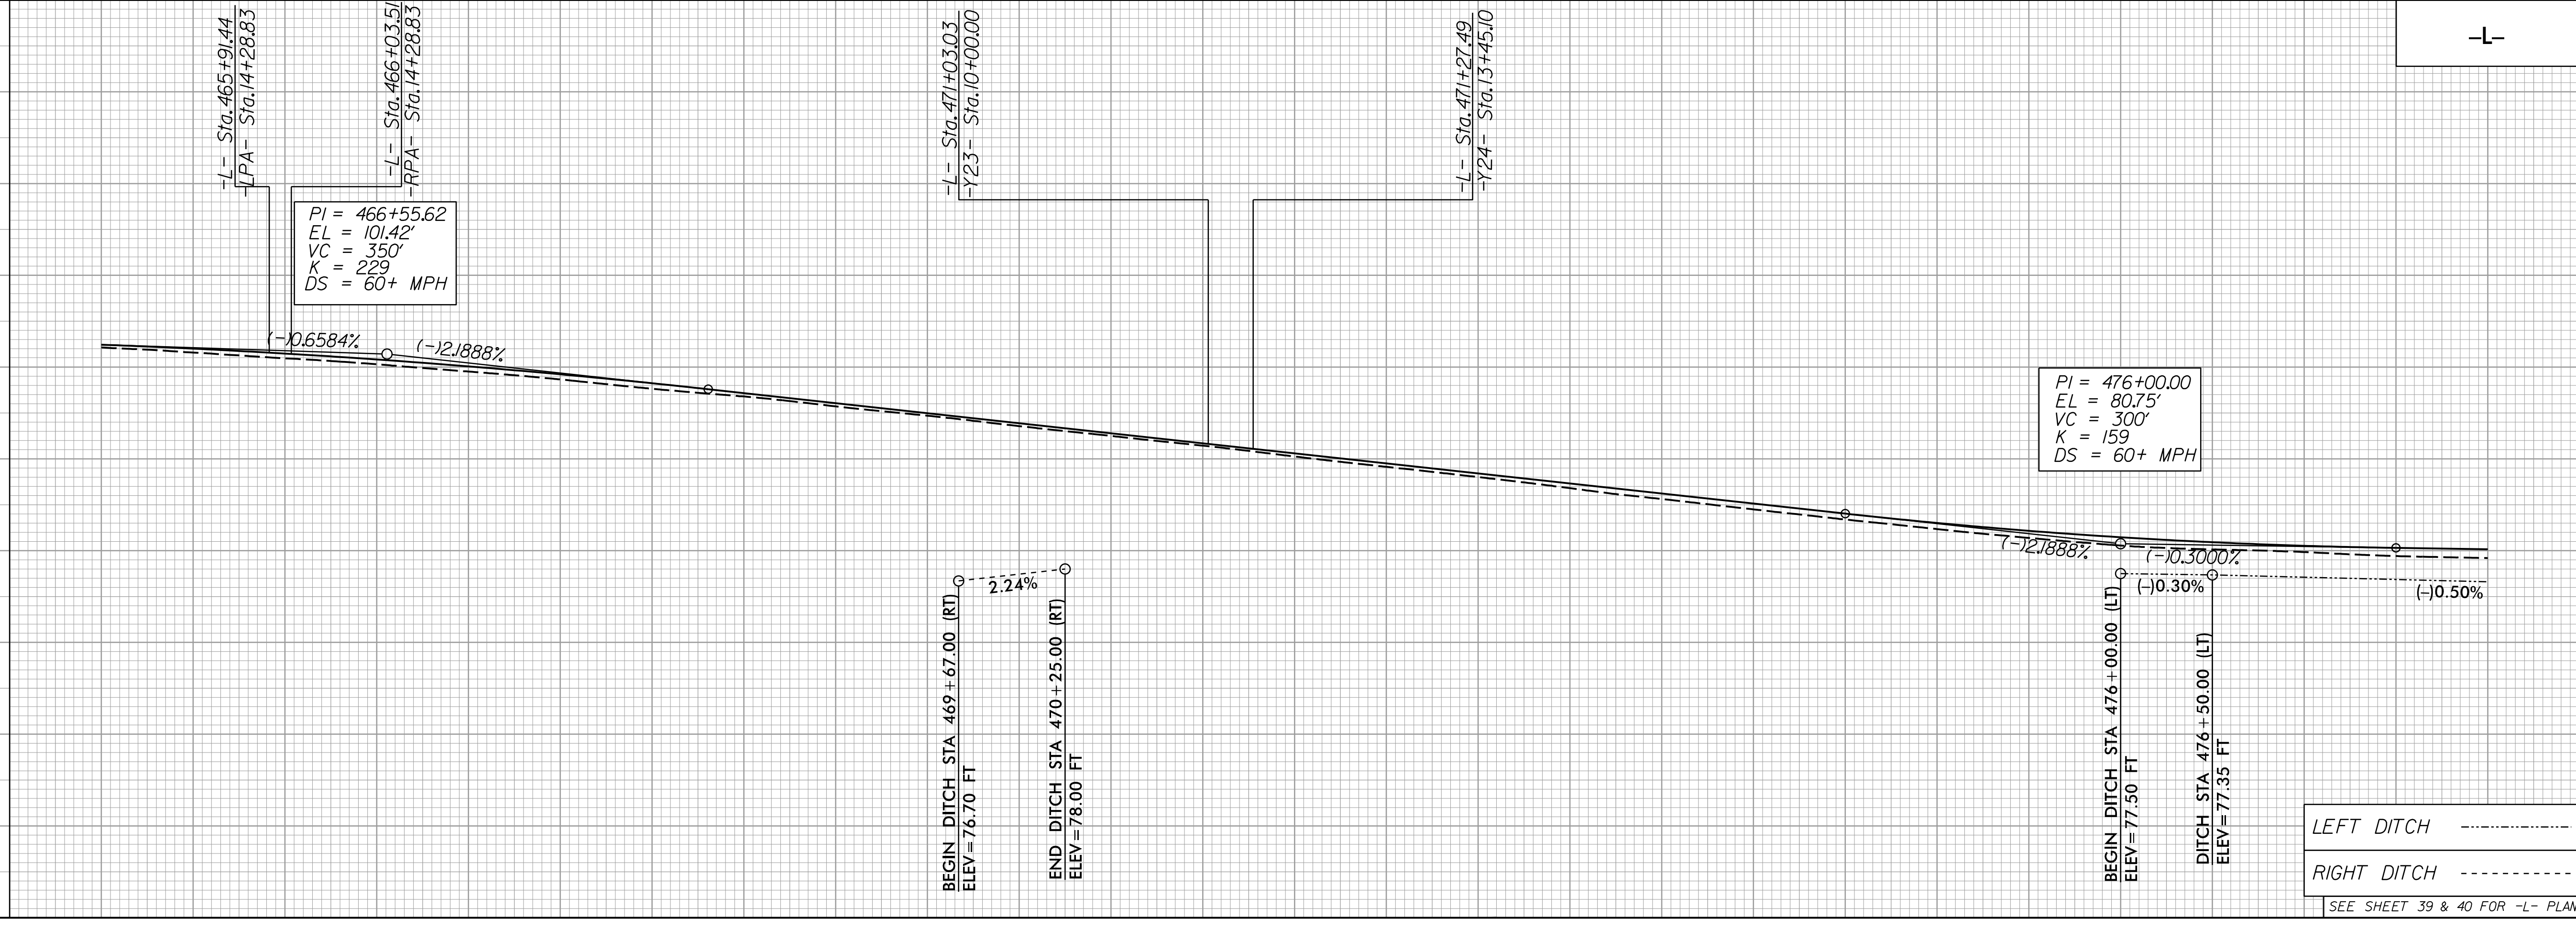

130
120
110
100
90
80
70
60
50
40

LEFT DITCH -----

RIGHT DITCH -----

SEE SHEET 39 & 40 FOR -L- PLAN

465 466 467 468 469 470 471 472 473 474 475 476 477 478