


5/28/99

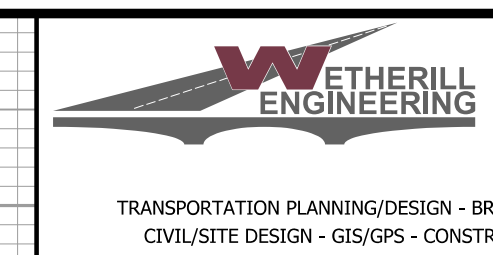


1223 Jones Franklin Rd.
Raleigh, N.C. 27606
License No. F-0377
Bus: 919 851 8077
Fax: 919 851 8107


TRANSPORTATION PLANNING/DESIGN - BRIDGE/STRUCTURE DESIGN
CIVIL/SITE DESIGN - GIS/GPS - CONSTRUCTION OBSERVATION

PROJECT REFERENCE NO. R-4705	SHEET NO. 62
ROADWAY DESIGN ENGINEER 4/25/2022	HYDRAULICS ENGINEER 4/25/2022

**DOCUMENT NOT CONSIDERED FINAL
UNLESS ALL SIGNATURES COMPLETED**

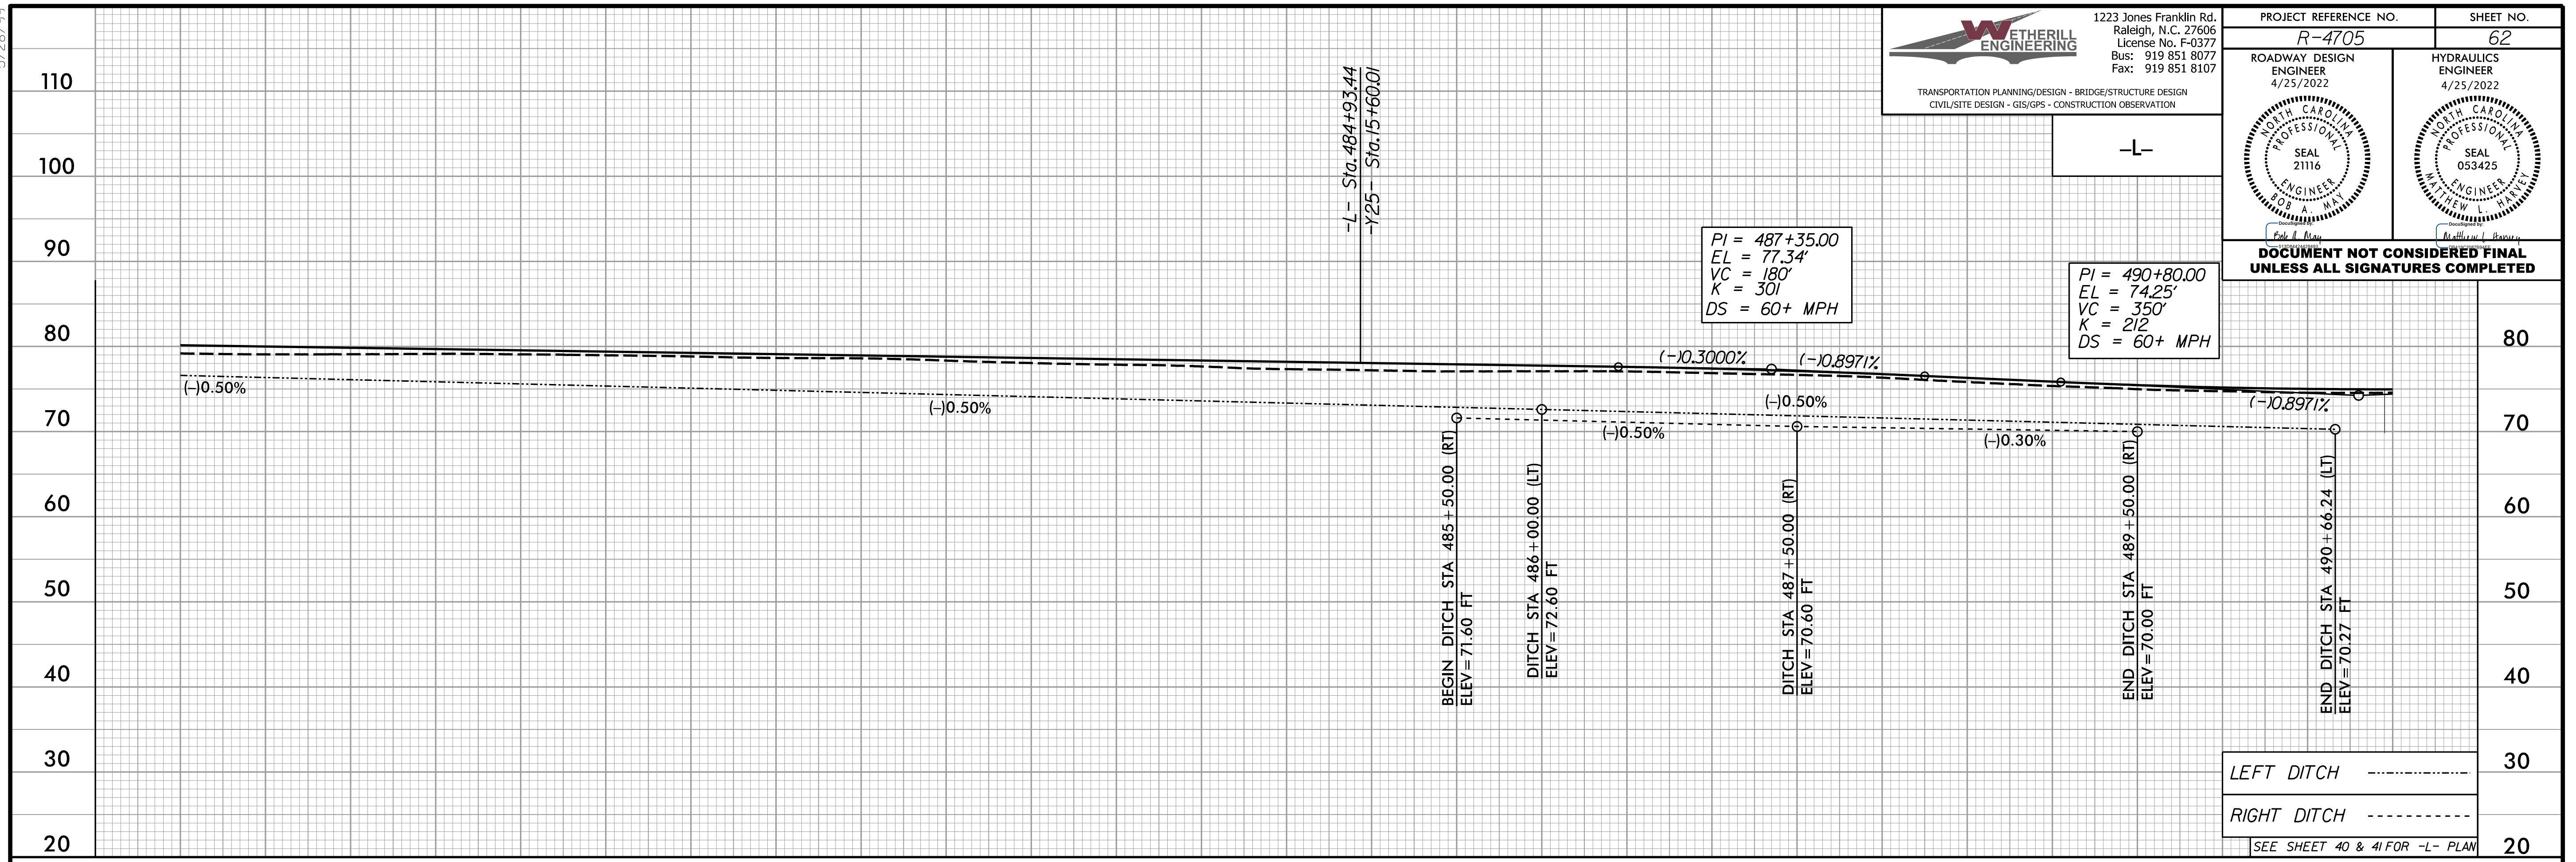

LEFT DITCH
RIGHT DITCH
SEE SHEET 40 & 41 FOR -L- PLAN

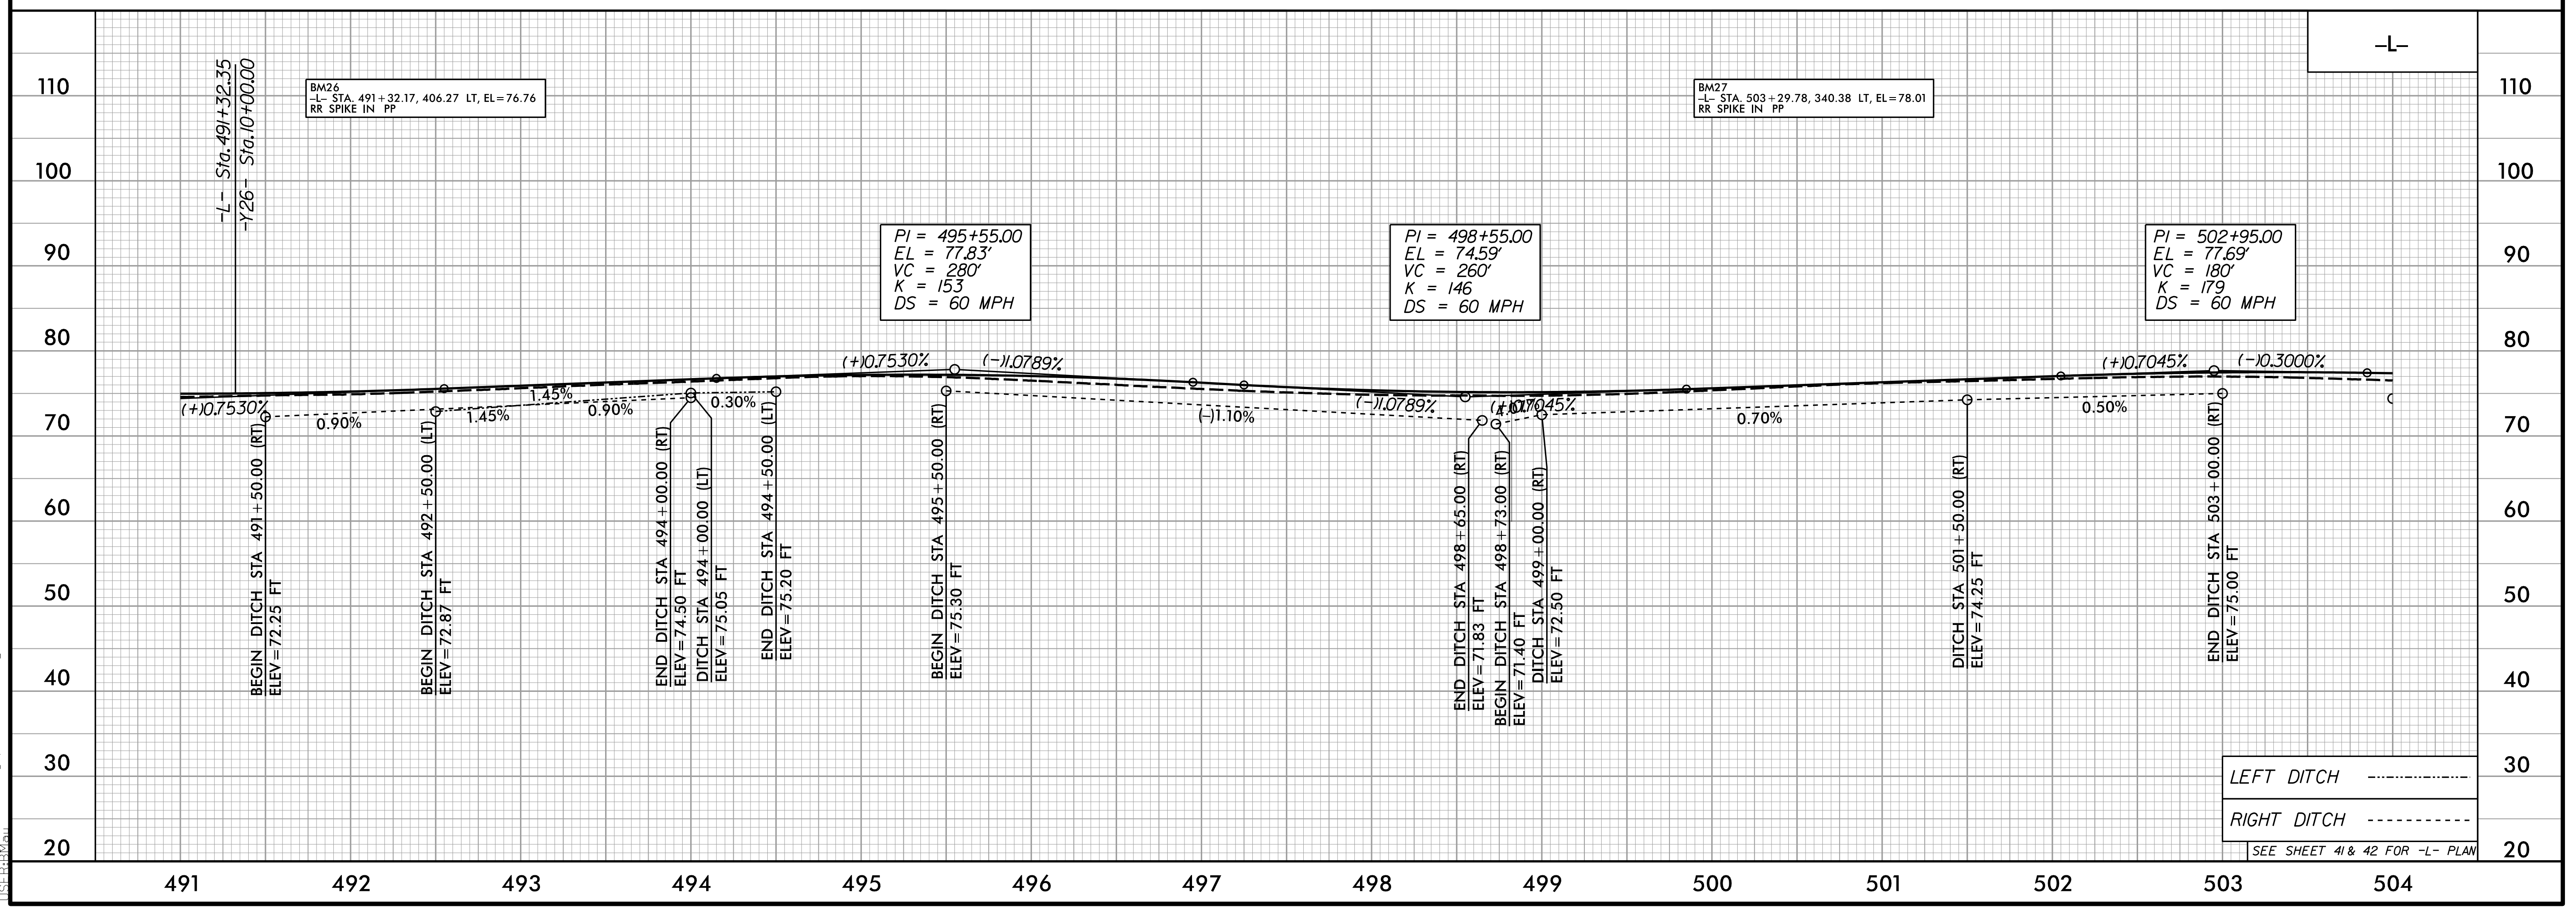

LEFT DITCH
RIGHT DITCH
SEE SHEET 41 & 42 FOR -L- PLAN

4/25/2022 4:47:05 PM d:\psh_62_PFL.dgn