

ROADWAY STANDARD DRAWINGS

THE FOLLOWING ROADWAY STANDARDS AS SHOWN IN "ROADWAY STANDARD DRAWINGS" - N.C. DEPARTMENT OF TRANSPORTATION - RALEIGH, N.C., DATED JANUARY 2018 ARE APPLICABLE TO THIS PROJECT AND BY REFERENCE HEREBY ARE CONSIDERED A PART OF THESE PLANS:

STD. NO.	TITLE
1101.01	WORK ZONE WARNING SIGNS
1101.02	TEMPORARY LANE CLOSURES
1101.03	TEMPORARY ROAD CLOSURES
1101.04	TEMPORARY SHOULDER CLOSURES
1101.05	WORK ZONE VEHICLE ACCESSES
1101.11	TRAFFIC CONTROL DESIGN TABLES
1110.01	STATIONARY WORK ZONE SIGNS
1110.02	PORTABLE WORK ZONE SIGNS
1115.01	FLASHING ARROW BOARDS
1130.01	DRUMS
1135.01	CONES
1145.01	BARRICADES
1150.01	FLAGGING DEVICES
1180.01	SKINNY - DRUMS
1205.01	PAVEMENT MARKINGS - LINE TYPES AND OFFSETS
1205.02	PAVEMENT MARKINGS - TWO LANE AND MULTILANE ROADWAYS
1205.04	PAVEMENT MARKINGS - INTERSECTIONS
1205.05	PAVEMENT MARKINGS - TURN LANES
1205.06	PAVEMENT MARKINGS - LANE DROPS
1205.08	PAVEMENT MARKINGS - SYMBOLS AND WORD MESSAGES
1205.09	PAVEMENT MARKINGS - PAINTED ISLANDS
1250.01	RAISED PAVEMENT MARKERS - INSTALLATION SPACING
1251.01	RAISED PAVEMENT MARKERS - (PERMANENT AND TEMPORARY)

LEGEND

GENERAL

- DIRECTION OF TRAFFIC FLOW
- DIRECTION OF PEDESTRIAN TRAFFIC FLOW
- EXIST. PVMT.
- NORTH ARROW
- PROPOSED PVMT.

- WORK AREA
- REMOVAL
- WIDENING
- WEDGING
- TEMPORARY SLOPE

- DETOUR ROUTE

PAVEMENT MARKINGS

- EXISTING LINES
- TEMPORARY LINES

TRAFFIC CONTROL DEVICES

- BARRICADE (TYPE III)
- DRUM
- CHANGEABLE MESSAGE SIGN

TEMPORARY SIGNING

- PORTABLE SIGN
- STATIONARY SIGN
- STATIONARY OR PORTABLE SIGN

PAVEMENT MARKING SYMBOLS


- PAVEMENT MARKING SYMBOLS

TEMPORARY PAVEMENT MARKINGS


TEMPORARY PAINT PAVEMENT MARKINGS:

- P1** WHITE EDGELINE (4")
- P2** WHITE SOLID LANE LINE (4")
- P4** 3 FT. - 9 FT./SP WHITE MINISKIP (4")
- P5** 2 FT. - 6FT./SP WHITE MINISKIP (4")
- P13** YELLOW DOUBLE CENTER (4")
- P14** 2 FT. - 6FT./SP YELLOW MINISKIP (4")
- P61** WHITE STOPBAR (24")
- P71** RIGHT TURN ARROW
- P72** STRAIGHT ARROW


5/12/2022 11:15:01 R-4705-Find\Traffic\WZTC\TMP\Sheets\R-4705_TC_TMP_01A_LEGEND.dgn User:ahayes

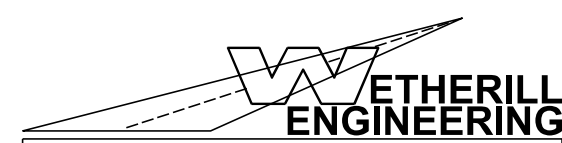


1223 Jones Franklin Rd. Raleigh, N.C. 27606
 License No. F-0377
 Bus: 919.851.8077 Fax: 919.851.8107

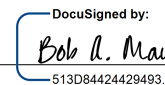APPROVED: 
DocuSigned by:
Bob A. May
5120842423403

DATE: 5/12/2022

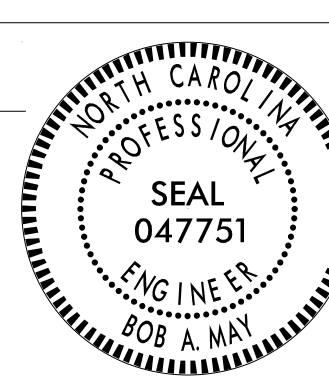

**DOCUMENT NOT CONSIDERED FINAL
UNLESS ALL SIGNATURES COMPLETED**

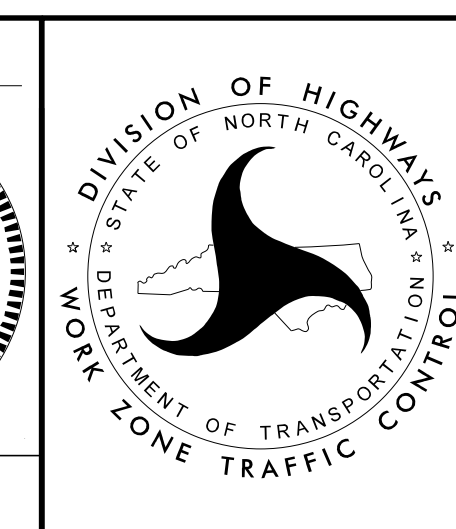

ROADWAY STANDARD
DRAWINGS & LEGEND