


<p>R11-2 48" X 30" ROAD CLOSED TYPE III BARRICADE A</p>	<p>R11-2 48" X 30" ROAD CLOSED M4-10L 48" X 18" DETOUR TYPE III BARRICADE B</p>	<p>R11-2 48" X 30" ROAD CLOSED M4-10R 48" X 18" DETOUR TYPE III BARRICADE C</p>	<p>R11-3 60" X 30" ROAD CLOSED MILES AHEAD LOCAL TRAFFIC ONLY M4-10L 48" X 18" DETOUR TYPE III BARRICADE D</p>	<p>R11-3 60" X 30" ROAD CLOSED MILES AHEAD LOCAL TRAFFIC ONLY M4-10R 48" X 18" DETOUR TYPE III BARRICADE E</p>					
<p>R11-4 60" X 30" ROAD CLOSED TO THRU TRAFFIC M4-10L 48" X 18" DETOUR TYPE III BARRICADE F</p>	<p>R11-4 60" X 30" ROAD CLOSED TO THRU TRAFFIC M4-10R 48" X 18" DETOUR TYPE III BARRICADE G</p>	<p>R11-3 60" X 30" ROAD CLOSED MILES AHEAD LOCAL TRAFFIC ONLY TYPE III BARRICADE H</p>	<p>R11-3 60" X 30" ROAD CLOSED MILES AHEAD LOCAL TRAFFIC ONLY TYPE III BARRICADE I</p>						
<p>W20-3 48" X 48" ROAD CLOSED 500 FT A</p>	<p>W20-3 48" X 48" ROAD CLOSED 1000 FT B</p>	<p>W20-3 48" X 48" ROAD CLOSED AHEAD SP-4L 42" X 12" NEXT LEFT C</p>	<p>W20-3 48" X 48" ROAD CLOSED AHEAD D</p>	<p>W20-3 48" X 48" ROAD CLOSED AHEAD SP-4R 42" X 12" NEXT RIGHT E</p>	<p>W20-2 48" X 48" DETOUR AHEAD F</p>	<p>SSD 36" X 42" PRISON CAMP ROAD M4-8 24" X 12" DETOUR M6-1 L 21" X 15" G</p>	<p>SSD 36" X 42" PRISON CAMP ROAD M4-8 24" X 12" DETOUR M5-1 21" X 15" H</p>	<p>SSD 36" X 42" PRISON CAMP ROAD M4-8 24" X 12" DETOUR M6-3 21" X 15" I</p>	<p>SSD 36" X 42" PRISON CAMP ROAD M4-8 24" X 12" DETOUR M6-1 21" X 15" J</p>
<p>SSD 36" X 42" PRISON CAMP ROAD M4-8 A 24" X 18" END DETOUR K</p>	<p>M4-8 24" X 12" DETOUR NORTH M3-1 24" X 12" M1-5 M6-1 L 21" X 15" 903 L</p>	<p>M4-8 24" X 12" DETOUR NORTH M3-1 24" X 12" M1-5 M6-3 21" X 15" 903 M</p>	<p>M4-8 24" X 12" DETOUR NORTH M3-1 24" X 12" M1-5 M5-1 R 21" X 15" 903 N</p>	<p>M4-8 24" X 12" DETOUR NORTH M3-1 24" X 12" M1-5 M6-1 21" X 15" 903 O</p>	<p>M4-8 24" X 12" DETOUR SOUTH M3-3 24" X 12" M1-5 M6-3 21" X 15" 903 P</p>	<p>M4-8 24" X 12" DETOUR SOUTH M3-3 24" X 12" M1-5 M6-1 21" X 15" 903 Q</p>	<p>M4-8 A 24" X 18" END DETOUR M1-5 903 R</p>	<p>SSD 36" X 42" RACE TRACK ROAD M4-8 24" X 12" DETOUR M6-1 L 21" X 15" S</p>	<p>SSD 36" X 42" RACE TRACK ROAD M4-8 24" X 12" DETOUR M5-1 21" X 15" T</p>

X BARRICADES
-WITH MOUNTED SIGNING

A SIGNING
-STATIONARY OR PORTABLE MOUNTED

APPROVED: *Bob H. May*
DATE: 4/7/2022

DOCUMENT NOT CONSIDERED FINAL UNLESS ALL SIGNATURES COMPLETED

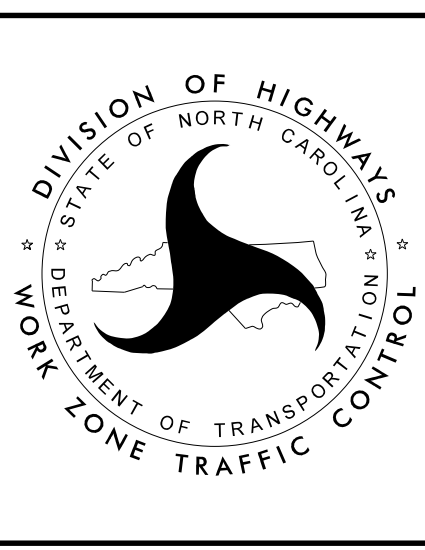

SIGN AND DEVICE LEGEND

3/14/2022 3:20:17 PM R-4705-Final-Traffic-WZTC-TMP-Sheets-R-4705-TC-TMP-01B OSD SDL.dgn User: rathayes