

SSD 36" X 42" RACE TRACK ROAD DETOUR M4-8 24" X 12" M6-1 21" X 15" U	SSD 36" X 42" RACE TRACK ROAD END DETOUR M4-8 A 24" X 18" V	SSD 42" X 42" SAM EVERETT ROAD DETOUR M4-8 24" X 12" M6-1 L 21" X 15" W	SSD 42" X 42" SAM EVERETT ROAD DETOUR M4-8 24" X 12" M5-1 21" X 15" X	SSD 42" X 42" SAM EVERETT ROAD DETOUR M4-8 24" X 12" M6-1 21" X 15" Y	SSD 42" X 42" SAM EVERETT ROAD END DETOUR M4-8 A 24" X 18" Z	SSD 30" X 30" GUS'S LANE DETOUR M4-8 24" X 12" M6-1 L 21" X 15" AA	SSD 30" X 30" GUS'S LANE DETOUR M4-8 24" X 12" M6-3 21" X 15" AB	SSD 30" X 30" GUS'S LANE DETOUR M4-8 24" X 12" M5-1 R 21" X 15" AC	SSD 30" X 30" GUS'S LANE DETOUR M4-8 24" X 12" M6-1 21" X 15" AD
SSD 30" X 30" GUS'S LANE END DETOUR M4-8 A 24" X 18" AE	SSD 42" X 42" ED'S GROCERY ROAD DETOUR M4-8 24" X 12" M6-1 L 21" X 15" AF	SSD 42" X 42" ED'S GROCERY ROAD DETOUR M4-8 24" X 12" M5-1 R 21" X 15" AG	SSD 42" X 42" ED'S GROCERY ROAD DETOUR M4-8 24" X 12" M6-1 21" X 15" AH	SSD 42" X 42" ED'S GROCERY ROAD END DETOUR M4-8 A 24" X 18" AI	SSD 36" X 30" TYNER ROAD DETOUR M4-8 24" X 12" M6-3 21" X 15" AJ	SSD 36" X 30" TYNER ROAD DETOUR M4-8 24" X 12" M6-1 21" X 15" AK	SSD 36" X 30" TYNER ROAD END DETOUR M4-8 A 24" X 18" AL	SSD 42" X 42" FELTON ROGERS TRAIL PARK ROAD DETOUR M4-8 24" X 12" M6-1 L 21" X 15" AM	SSD 42" X 42" FELTON ROGERS TRAIL PARK ROAD DETOUR M4-8 24" X 12" M5-1 R 21" X 15" AN
SSD 42" X 42" FELTON ROGERS TRAIL PARK ROAD DETOUR M4-8 24" X 12" M6-1 21" X 15" AO	SSD 42" X 42" FELTON ROGERS TRAIL PARK ROAD END DETOUR M4-8 A 24" X 18" AP	SSD 42" X 42" KEHUKEE PARK ROAD DETOUR M4-8 24" X 12" M6-1 L 21" X 15" AQ	SSD 42" X 42" KEHUKEE PARK ROAD DETOUR M4-8 24" X 12" M5-1 R 21" X 15" AR	SSD 42" X 42" KEHUKEE PARK ROAD DETOUR M4-8 24" X 12" M6-1 21" X 15" AS	SSD 42" X 42" KEHUKEE PARK ROAD END DETOUR M4-8 A 24" X 18" AT	SSD 42" X 30" COLLEGE ROAD DETOUR M4-8 24" X 12" M6-1 L 21" X 15" AU	SSD 42" X 30" COLLEGE ROAD DETOUR M4-8 24" X 12" M5-1 21" X 15" AV	SSD 42" X 30" COLLEGE ROAD DETOUR M4-8 24" X 12" M6-1 21" X 15" AW	SSD 42" X 30" COLLEGE ROAD END DETOUR M4-8 A 24" X 18" AX

3/4/2022
3/20/2022
User: rathayes

ETHERILL ENGINEERING
 1223 Jones Franklin Rd.
 Raleigh, N.C. 27606
 License No. F-0377
 Bus: 919 851 8077
 Fax: 919 851 8107

TRANSPORTATION PLANNING/DESIGN - BRIDGE/STRUCTURE DESIGN
 CIVIL/SITE DESIGN - GIS/GPS - CONSTRUCTION OBSERVATION


A SIGNING
 - STATIONARY OR
 PORTABLE MOUNTED

APPROVED: *Bob A. May*
 DATE: 4/7/2022

DESIGNED BY: *Bob A. May*
 5109442423403

PROFESSIONAL SEAL
 047751
 ENGINEER
 BOB A. MAY

**DOCUMENT NOT CONSIDERED FINAL
 UNLESS ALL SIGNATURES COMPLETED**

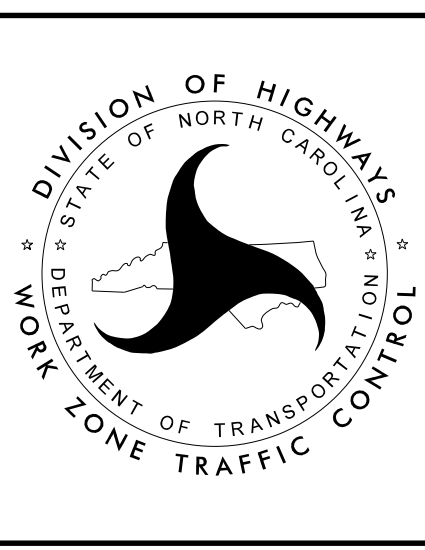

SIGN AND DEVICE LEGEND