

SIGN NUMBER: name TYPE: D QUANTITY: 1 SIGN WIDTH: 3'-0" HEIGHT: 3'-6" TOTAL AREA: 10.5 Sq.Ft. BORDER TYPE: FLUSH RECESS: 0.38" WIDTH: 0.63" RADII: 1.5" NO. Z BARS: LENGTH:	BACKG COLOR: Orange COPY COLOR: Black SYMBOL	DESIGN BY: DAH PROJECT ID: R-4705	CHECKED BY: WEI LOCATION: OFFSITE DETOUR	Feb 23, 2022 DIV: 1
--	--	--------------------------------------	---	------------------------

BORDER R=1.5" TH=0.63" IN=0.38"

Spacing Factor is 1 unless specified otherwise

LETTER POSITIONS

Letter locations are panel edge to lower left corner

Letter	X	Y	WID	HT	Series/Size	Text Length
P	6.4	11	15.4	17.2	C 2000	23.2
R	11	15.4	17.2	21.5	C 2000	17.4
I	15.4	17.2	21.5	26.2	C 2000	16.6
S	17.2	21.5	26.2			
O	21.5	26.2				
N	26.2					
C	9.3	13.4	18.1	23.3	C 2000	17.4
A	13.4	18.1	23.3			
M	18.1	23.3				
P	23.3					
R	10.1	14.4	18.7	23.3	C 2000	16.6
O	14.4	18.7	23.3			
A	18.7	23.3				
D	23.3					

FILENAME: R-4705_TC_BTMP_DETOURS NORTH CAROLINA D.O.T. SIGN DETAIL

SIGN NUMBER: name TYPE: D QUANTITY: 1 SIGN WIDTH: 3'-0" HEIGHT: 3'-6" TOTAL AREA: 10.5 Sq.Ft. BORDER TYPE: FLUSH RECESS: 0.38" WIDTH: 0.63" RADII: 1.5" NO. Z BARS: LENGTH:	BACKG COLOR: Orange COPY COLOR: Black SYMBOL	DESIGN BY: DAH PROJECT ID: R-4705	CHECKED BY: WEI LOCATION: OFFSITE DETOUR	Feb 23, 2022 DIV: 1
--	--	--------------------------------------	---	------------------------

BORDER R=1.5" TH=0.63" IN=0.38"

Spacing Factor is 1 unless specified otherwise

LETTER POSITIONS

Letter locations are panel edge to lower left corner

Letter	X	Y	WID	HT	Series/Size	Text Length
R	7.85	10	13.9	18.4	C 2000	16.1
A	13.9	18.4	23			
C	18.4	23				
E	23					
T	7.9	11.8	15.7	20.2	C 2000	20.3
R	11.8	15.7	20.2	24.8	C 2000	16.6
O	15.7	20.2	24.8			
A	20.2	24.8				
D	24.8					

FILENAME: R-4705_TC_BTMP_DETOURS NORTH CAROLINA D.O.T. SIGN DETAIL

SIGN NUMBER: name TYPE: D QUANTITY: 1 SIGN WIDTH: 3'-6" HEIGHT: 3'-6" TOTAL AREA: 12.3 Sq.Ft. BORDER TYPE: FLUSH RECESS: 0.38" WIDTH: 0.63" RADII: 1.5" NO. Z BARS: LENGTH:	BACKG COLOR: Orange COPY COLOR: Black SYMBOL	DESIGN BY: DAH PROJECT ID: R-4705	CHECKED BY: WEI LOCATION: OFFSITE DETOUR	Feb 23, 2022 DIV: 1
--	--	--------------------------------------	---	------------------------

BORDER R=1.5" TH=0.63" IN=0.38"

Spacing Factor is 1 unless specified otherwise

LETTER POSITIONS

Letter locations are panel edge to lower left corner

Letter	X	Y	WID	HT	Series/Size	Text Length
S	14.7	18.6	23.3		C 2000	12.5
A	18.6	23.3				
M	23.3					
E	7.7	11.3	15.8	19.9	C 2000	26.7
V	11.3	15.8	19.9	24.3	C 2000	27.9
E	15.8	19.9	24.3	27.9	C 2000	31.3
R	12.7	17	21.2	25.9	C 2000	16.6
O	17	21.2	25.9			
A	21.2	25.9				
D	25.9					


FILENAME: R-4705_TC_BTMP_DETOURS NORTH CAROLINA D.O.T. SIGN DETAIL

1223 Jones Franklin Rd.
Raleigh, N.C. 27606
License No. F-0377
Bus: 919 851 8077
Fax: 919 851 8107

TRANSPORTATION PLANNING/DESIGN - BRIDGE/STRUCTURE DESIGN
CIVIL/SITE DESIGN - GIS/GPS - CONSTRUCTION OBSERVATION

APPROVED: *Bob A. May*
DATE: 4/7/2022

DOCUMENT NOT CONSIDERED FINAL
UNLESS ALL SIGNATURES COMPLETED

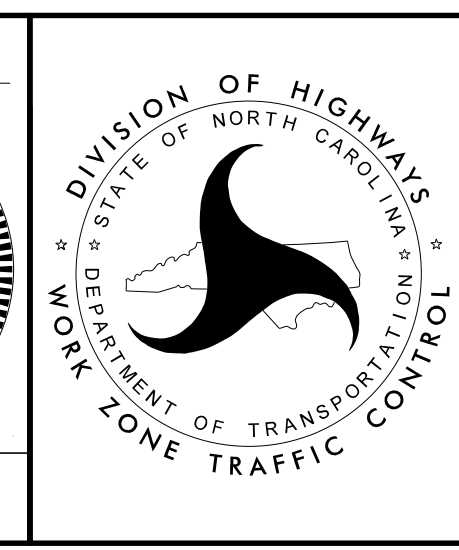

SPECIAL SIGN DESIGNS

3/4/2022 3:20:17 PM R:\4705-Final\Traffic\WZTC\TMP\Sheets\R-4705_TC_TMP_02 SSD.dgn User:ahayes