

<p><b>SIGN NUMBER:</b> name TYPE: D QUANTITY: 1</p> <p><b>SIGN WIDTH:</b> 2'-6" <b>HEIGHT:</b> 2'-6" <b>TOTAL AREA:</b> 6.3 Sq.Ft.</p> <p><b>BORDER TYPE:</b> FLUSH RECESS: 0.38" WIDTH: 0.63" RADII: 1.5"</p> <p><b>NO. Z BARS:</b> LENGTH:</p>	<p><b>BACKG COLOR:</b> Orange <b>COPY COLOR:</b> Black</p> <table border="1" style="width:100%; border-collapse: collapse;"> <tr><th>SYMBOL</th><th>X</th><th>Y</th><th>WID</th><th>HT</th></tr> <tr><td> </td><td> </td><td> </td><td> </td><td> </td></tr> <tr><td> </td><td> </td><td> </td><td> </td><td> </td></tr> <tr><td> </td><td> </td><td> </td><td> </td><td> </td></tr> <tr><td> </td><td> </td><td> </td><td> </td><td> </td></tr> <tr><td> </td><td> </td><td> </td><td> </td><td> </td></tr> </table> <p>MAT'L: 0.063" (1.6 mm) ALUMINUM 0.080" (2.0 mm) ALUMINUM 0.125" (3.2 mm) ALUMINUM</p>	SYMBOL	X	Y	WID	HT																										<p><b>DESIGN BY:</b> DAH <b>PROJECT ID:</b> R-4705</p> <p><b>CHECKED BY:</b> WEI <b>LOCATION:</b> OFFSITE DETOUR</p> <p>Feb 23, 2022 DIV: 1</p>	<div style="text-align: center;"> </div>					
SYMBOL	X	Y	WID	HT																																		
<p><b>USE NOTES:</b></p> <ol style="list-style-type: none"> <li>Legend and border(except those that are colored black) shall be direct applied Grade C sheeting.</li> <li>Background shall be Grade A, B, or C reflective sheeting.</li> <li>Shields; A, B, and C type arrows shall be on 0.032" (0.8mm) aluminum with Grade C reflective sheeting and demountable.</li> <li>Bottom panel shall be yellow Grade C sheeting. Legend shall be direct applied black non-reflective sheeting. Arrow shall be on 0.032" aluminum, black non-reflective sheeting an demountable. Yellow panel is:</li> </ol>		<p>Spacing Factor is 1 unless specified otherwise</p>																																				
<p><b>LETTER POSITIONS</b></p> <p style="text-align: center;">Letter locations are panel edge to lower left corner</p> <table border="1" style="width:100%; border-collapse: collapse;"> <thead> <tr> <th colspan="5"></th> <th>Series/Size</th> <th>Text Length</th> </tr> </thead> <tbody> <tr> <td>G</td><td>U</td><td>S</td><td>'</td><td>S</td><td></td><td>C 2000</td> </tr> <tr> <td>6.1</td><td>10.7</td><td>15</td><td>19</td><td>20.6</td><td></td><td>17.8</td> </tr> <tr> <td>L</td><td>A</td><td>N</td><td>E</td><td></td><td></td><td>C 2000</td> </tr> <tr> <td>7.1</td><td>10.5</td><td>15.2</td><td>19.9</td><td></td><td></td><td>15.8</td> </tr> </tbody> </table> <p style="text-align: right;">NORTH CAROLINA D.O.T. SIGN DETAIL</p>									Series/Size	Text Length	G	U	S	'	S		C 2000	6.1	10.7	15	19	20.6		17.8	L	A	N	E			C 2000	7.1	10.5	15.2	19.9			15.8
					Series/Size	Text Length																																
G	U	S	'	S		C 2000																																
6.1	10.7	15	19	20.6		17.8																																
L	A	N	E			C 2000																																
7.1	10.5	15.2	19.9			15.8																																

<p><b>SIGN NUMBER:</b> name TYPE: D QUANTITY: 1</p> <p><b>SIGN WIDTH:</b> 3'-6" <b>HEIGHT:</b> 3'-6" <b>TOTAL AREA:</b> 12.3 Sq.Ft.</p> <p><b>BORDER TYPE:</b> FLUSH RECESS: 0.38" WIDTH: 0.63" RADII: 1.5"</p> <p><b>NO. Z BARS:</b> LENGTH:</p>	<p><b>BACKG COLOR:</b> Orange <b>COPY COLOR:</b> Black</p> <table border="1" style="width:100%; border-collapse: collapse;"> <tr><th>SYMBOL</th><th>X</th><th>Y</th><th>WID</th><th>HT</th></tr> <tr><td> </td><td> </td><td> </td><td> </td><td> </td></tr> <tr><td> </td><td> </td><td> </td><td> </td><td> </td></tr> <tr><td> </td><td> </td><td> </td><td> </td><td> </td></tr> <tr><td> </td><td> </td><td> </td><td> </td><td> </td></tr> <tr><td> </td><td> </td><td> </td><td> </td><td> </td></tr> </table> <p>MAT'L: 0.063" (1.6 mm) ALUMINUM 0.080" (2.0 mm) ALUMINUM 0.125" (3.2 mm) ALUMINUM</p>	SYMBOL	X	Y	WID	HT																										<p><b>DESIGN BY:</b> DAH <b>PROJECT ID:</b> R-4705</p> <p><b>CHECKED BY:</b> WEI <b>LOCATION:</b> OFFSITE DETOUR</p> <p>Feb 23, 2022 DIV: 1</p>	<div style="text-align: center;"> </div>																											
SYMBOL	X	Y	WID	HT	
<p><b>USE NOTES:</b></p> <ol style="list-style-type: none"> <li>Legend and border(except those that are colored black) shall be direct applied Grade C sheeting.</li> <li>Background shall be Grade A, B, or C reflective sheeting.</li> <li>Shields; A, B, and C type arrows shall be on 0.032" (0.8mm) aluminum with Grade C reflective sheeting and demountable.</li> <li>Bottom panel shall be yellow Grade C sheeting. Legend shall be direct applied black non-reflective sheeting. Arrow shall be on 0.032" aluminum, black non-reflective sheeting an demountable. Yellow panel is:</li> </ol>		<p>Spacing Factor is 1 unless specified otherwise</p>	
<p><b>LETTER POSITIONS</b></p> <p style="text-align: center;">Letter locations are panel edge to lower left corner</p> <table border="1" style="width:100%; border-collapse: collapse;"> <thead> <tr> <th colspan="5"></th> <th>Series/Size</th> <th>Text Length</th> </tr> </thead> <tbody> <tr> <td>E</td><td>D</td><td>'</td><td>S</td><td></td><td></td><td>C 2000</td> </tr> <tr> <td>14.4</td><td>18.5</td><td>22.6</td><td>24.2</td><td></td><td></td><td>13.1</td> </tr> <tr> <td>G</td><td>R</td><td>O</td><td>C</td><td>E</td><td>R</td><td>Y</td><td></td><td>C 2000</td> </tr> <tr> <td>6.1</td><td>10.7</td><td>14.9</td><td>19.5</td><td>24.1</td><td>28.2</td><td>32.1</td><td></td><td>29.8</td> </tr> <tr> <td>R</td><td>O</td><td>A</td><td>D</td><td></td><td></td><td></td><td></td><td>C 2000</td> </tr> <tr> <td>12.7</td><td>17</td><td>21.2</td><td>25.9</td><td></td><td></td><td></td><td></td><td>16.6</td> </tr> </tbody> </table> <p style="text-align: right;">NORTH CAROLINA D.O.T. SIGN DETAIL</p>									Series/Size	Text Length	E	D	'	S			C 2000	14.4	18.5	22.6	24.2			13.1	G	R	O	C	E	R	Y		C 2000	6.1	10.7	14.9	19.5	24.1	28.2	32.1		29.8	R	O	A	D					C 2000	12.7	17	21.2	25.9					16.6
					Series/Size	Text Length	
E	D	'	S			C 2000	
14.4	18.5	22.6	24.2			13.1	
G	R	O	C	E	R	Y		C 2000	
6.1	10.7	14.9	19.5	24.1	28.2	32.1		29.8	
R	O	A	D					C 2000	
12.7	17	21.2	25.9					16.6	

<p><b>SIGN NUMBER:</b> name TYPE: D QUANTITY: 1</p> <p><b>SIGN WIDTH:</b> 3'-0" <b>HEIGHT:</b> 2'-6" <b>TOTAL AREA:</b> 7.5 Sq.Ft.</p> <p><b>BORDER TYPE:</b> FLUSH RECESS: 0.38" WIDTH: 0.63" RADII: 1.5"</p> <p><b>NO. Z BARS:</b> LENGTH:</p>	<p><b>BACKG COLOR:</b> Orange <b>COPY COLOR:</b> Black</p> <table border="1" style="width:100%; border-collapse: collapse;"> <tr><th>SYMBOL</th><th>X</th><th>Y</th><th>WID</th><th>HT</th></tr> <tr><td> </td><td> </td><td> </td><td> </td><td> </td></tr> <tr><td> </td><td> </td><td> </td><td> </td><td> </td></tr> <tr><td> </td><td> </td><td> </td><td> </td><td> </td></tr> <tr><td> </td><td> </td><td> </td><td> </td><td> </td></tr> <tr><td> </td><td> </td><td> </td><td> </td><td> </td></tr> </table> <p>MAT'L: 0.063" (1.6 mm) ALUMINUM 0.080" (2.0 mm) ALUMINUM 0.125" (3.2 mm) ALUMINUM</p>	SYMBOL	X	Y	WID	HT																										<p><b>DESIGN BY:</b> DAH <b>PROJECT ID:</b> R-4705</p> <p><b>CHECKED BY:</b> WEI <b>LOCATION:</b> OFFSITE DETOUR</p> <p>Feb 23, 2022 DIV: 1</p>	<div style="text-align: center;"> </div>					
SYMBOL	X	Y	WID	HT																																		
<p><b>USE NOTES:</b></p> <ol style="list-style-type: none"> <li>Legend and border(except those that are colored black) shall be direct applied Grade C sheeting.</li> <li>Background shall be Grade A, B, or C reflective sheeting.</li> <li>Shields; A, B, and C type arrows shall be on 0.032" (0.8mm) aluminum with Grade C reflective sheeting and demountable.</li> <li>Bottom panel shall be yellow Grade C sheeting. Legend shall be direct applied black non-reflective sheeting. Arrow shall be on 0.032" aluminum, black non-reflective sheeting an demountable. Yellow panel is:</li> </ol>		<p>Spacing Factor is 1 unless specified otherwise</p>																																				
<p><b>LETTER POSITIONS</b></p> <p style="text-align: center;">Letter locations are panel edge to lower left corner</p> <table border="1" style="width:100%; border-collapse: collapse;"> <thead> <tr> <th colspan="5"></th> <th>Series/Size</th> <th>Text Length</th> </tr> </thead> <tbody> <tr> <td>T</td><td>Y</td><td>N</td><td>E</td><td>R</td><td></td><td>C 2000</td> </tr> <tr> <td>7.9</td><td>11.3</td><td>16</td><td>20.7</td><td>24.8</td><td></td><td>20.2</td> </tr> <tr> <td>R</td><td>O</td><td>A</td><td>D</td><td></td><td></td><td>C 2000</td> </tr> <tr> <td>9.7</td><td>14</td><td>18.2</td><td>22.9</td><td></td><td></td><td>16.6</td> </tr> </tbody> </table> <p style="text-align: right;">NORTH CAROLINA D.O.T. SIGN DETAIL</p>									Series/Size	Text Length	T	Y	N	E	R		C 2000	7.9	11.3	16	20.7	24.8		20.2	R	O	A	D			C 2000	9.7	14	18.2	22.9			16.6
					Series/Size	Text Length																																
T	Y	N	E	R		C 2000																																
7.9	11.3	16	20.7	24.8		20.2																																
R	O	A	D			C 2000																																
9.7	14	18.2	22.9			16.6																																

**WEATHERILL ENGINEERING**

1223 Jones Franklin Rd.  
Raleigh, N.C. 27606  
License No. F-0377  
Bus: 919 851 8077  
Fax: 919 851 8107


TRANSPORTATION PLANNING/DESIGN - BRIDGE/STRUCTURE DESIGN  
CIVIL/SITE DESIGN - GIS/GPS - CONSTRUCTION OBSERVATION

APPROVED: 4/7/2022

DATE: 4/7/2022

NORTH CAROLINA  
PROFESSIONAL  
SEAL  
047751  
ENGINEER  
BOB A. MAY

DOCUMENT NOT CONSIDERED FINAL  
UNLESS ALL SIGNATURES COMPLETED

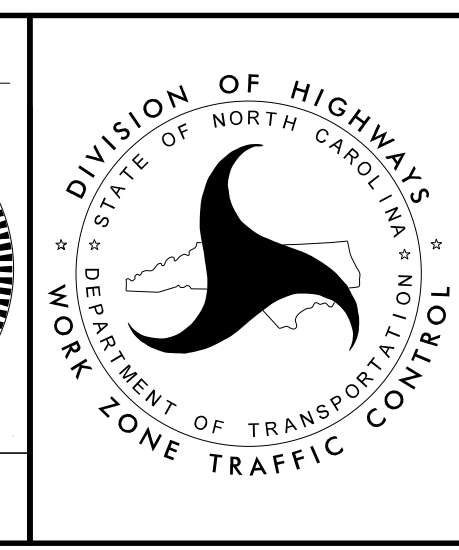

SPECIAL SIGN DESIGNS

3/4/2022 3:20:17 PM User: jhoyes