

SIGN NUMBER: name TYPE: B QUANTITY: 1 SIGN WIDTH: 4'-0" HEIGHT: 4'-0" TOTAL AREA: 16.0 Sq.Ft. BORDER TYPE: FLUSH RECESS: 0.38" WIDTH: 0.63" RADII: 1.5" NO. Z BARS: 2 LENGTH: 40.0	BACKG COLOR: Orange COPY COLOR: Black MAT'L: 0.063" (1.6 mm) ALUMINUM 0.080" (2.0 mm) ALUMINUM 0.125" (3.2 mm) ALUMINUM	DESIGN BY: DAH PROJECT ID: R-4705 CHECKED BY: WEI LOCATION: OFFSITE DETOUR Feb 23, 2022 DIV: 1	
---	---	---	--

USE NOTES:

- Legend and border (except those that are colored black) shall be direct applied Grade C sheeting.
- Background shall be Grade A, B, or C reflective sheeting.
- Shields: A, B, and C type arrows shall be on 0.032" (0.8mm) aluminum with Grade C reflective sheeting and demountable.
- Bottom panel shall be yellow Grade C sheeting. Legend shall be direct applied black non-reflective sheeting. Arrow shall be on 0.032" aluminum, black non-reflective sheeting and demountable. Yellow panel is:

Spacing Factor is 1 unless specified otherwise

LETTER POSITIONS

Letter locations are panel edge to lower left corner

Letter	Series/Size	Text Length
F E L T O N	C 2000	23.3
R O G E R S	C 2000	25
T R A I L P A R K	C 2000	40.2
R O A D	C 2000	16.6

FILENAME: R-4705_TC_BTMP_DETOURS NORTH CAROLINA D.O.T. SIGN DETAIL

SIGN NUMBER: name TYPE: D QUANTITY: 1 SIGN WIDTH: 3'-6" HEIGHT: 3'-6" TOTAL AREA: 12.3 Sq.Ft. BORDER TYPE: FLUSH RECESS: 0.38" WIDTH: 0.63" RADII: 1.5" NO. Z BARS: LENGTH:	BACKG COLOR: Orange COPY COLOR: Black MAT'L: 0.063" (1.6 mm) ALUMINUM 0.080" (2.0 mm) ALUMINUM 0.125" (3.2 mm) ALUMINUM	DESIGN BY: DAH PROJECT ID: R-4705 CHECKED BY: WEI LOCATION: OFFSITE DETOUR Feb 23, 2022 DIV: 1	
--	---	---	--

USE NOTES:

- Legend and border (except those that are colored black) shall be direct applied Grade C sheeting.
- Background shall be Grade A, B, or C reflective sheeting.
- Shields: A, B, and C type arrows shall be on 0.032" (0.8mm) aluminum with Grade C reflective sheeting and demountable.
- Bottom panel shall be yellow Grade C sheeting. Legend shall be direct applied black non-reflective sheeting. Arrow shall be on 0.032" aluminum, black non-reflective sheeting and demountable. Yellow panel is:

Spacing Factor is 1 unless specified otherwise

LETTER POSITIONS

Letter locations are panel edge to lower left corner

Letter	Series/Size	Text Length
K E H U K E E	C 2000	29.3
P A R K	C 2000	16.5
R O A D	C 2000	16.6

FILENAME: R-4705_TC_BTMP_DETOURS NORTH CAROLINA D.O.T. SIGN DETAIL

SIGN NUMBER: name TYPE: D QUANTITY: 1 SIGN WIDTH: 3'-6" HEIGHT: 2'-6" TOTAL AREA: 8.8 Sq.Ft. BORDER TYPE: FLUSH RECESS: 0.38" WIDTH: 0.63" RADII: 1.5" NO. Z BARS: LENGTH:	BACKG COLOR: Orange COPY COLOR: Black MAT'L: 0.063" (1.6 mm) ALUMINUM 0.080" (2.0 mm) ALUMINUM 0.125" (3.2 mm) ALUMINUM	DESIGN BY: DAH PROJECT ID: R-4705 CHECKED BY: WEI LOCATION: OFFSITE DETOUR Feb 23, 2022 DIV: 1	
---	---	---	--

USE NOTES:

- Legend and border (except those that are colored black) shall be direct applied Grade C sheeting.
- Background shall be Grade A, B, or C reflective sheeting.
- Shields: A, B, and C type arrows shall be on 0.032" (0.8mm) aluminum with Grade C reflective sheeting and demountable.
- Bottom panel shall be yellow Grade C sheeting. Legend shall be direct applied black non-reflective sheeting. Arrow shall be on 0.032" aluminum, black non-reflective sheeting and demountable. Yellow panel is:

Spacing Factor is 1 unless specified otherwise

LETTER POSITIONS

Letter locations are panel edge to lower left corner


Letter	Series/Size	Text Length
C O L L E G E	C 2000	28.6
R O A D	C 2000	16.6

FILENAME: R-4705_TC_BTMP_DETOURS NORTH CAROLINA D.O.T. SIGN DETAIL

TRANSPORTATION PLANNING/DESIGN - BRIDGE/STRUCTURE DESIGN
 CIVIL/SITE DESIGN - GIS/GPS - CONSTRUCTION OBSERVATION

APPROVED: *Bob A. May*
 DATE: 4/7/2022

**DOCUMENT NOT CONSIDERED FINAL
 UNLESS ALL SIGNATURES COMPLETED**

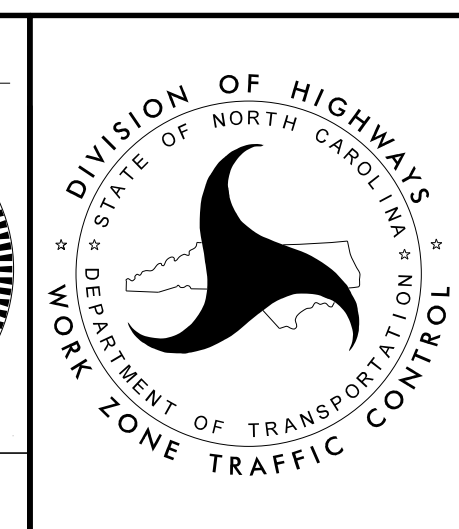

SPECIAL SIGN DESIGNS

3/14/2022
 3/20/2022
 User: ahayes