


PROJ. REFERENCE NO.	SHEET NO.
R-4705	TMP-07

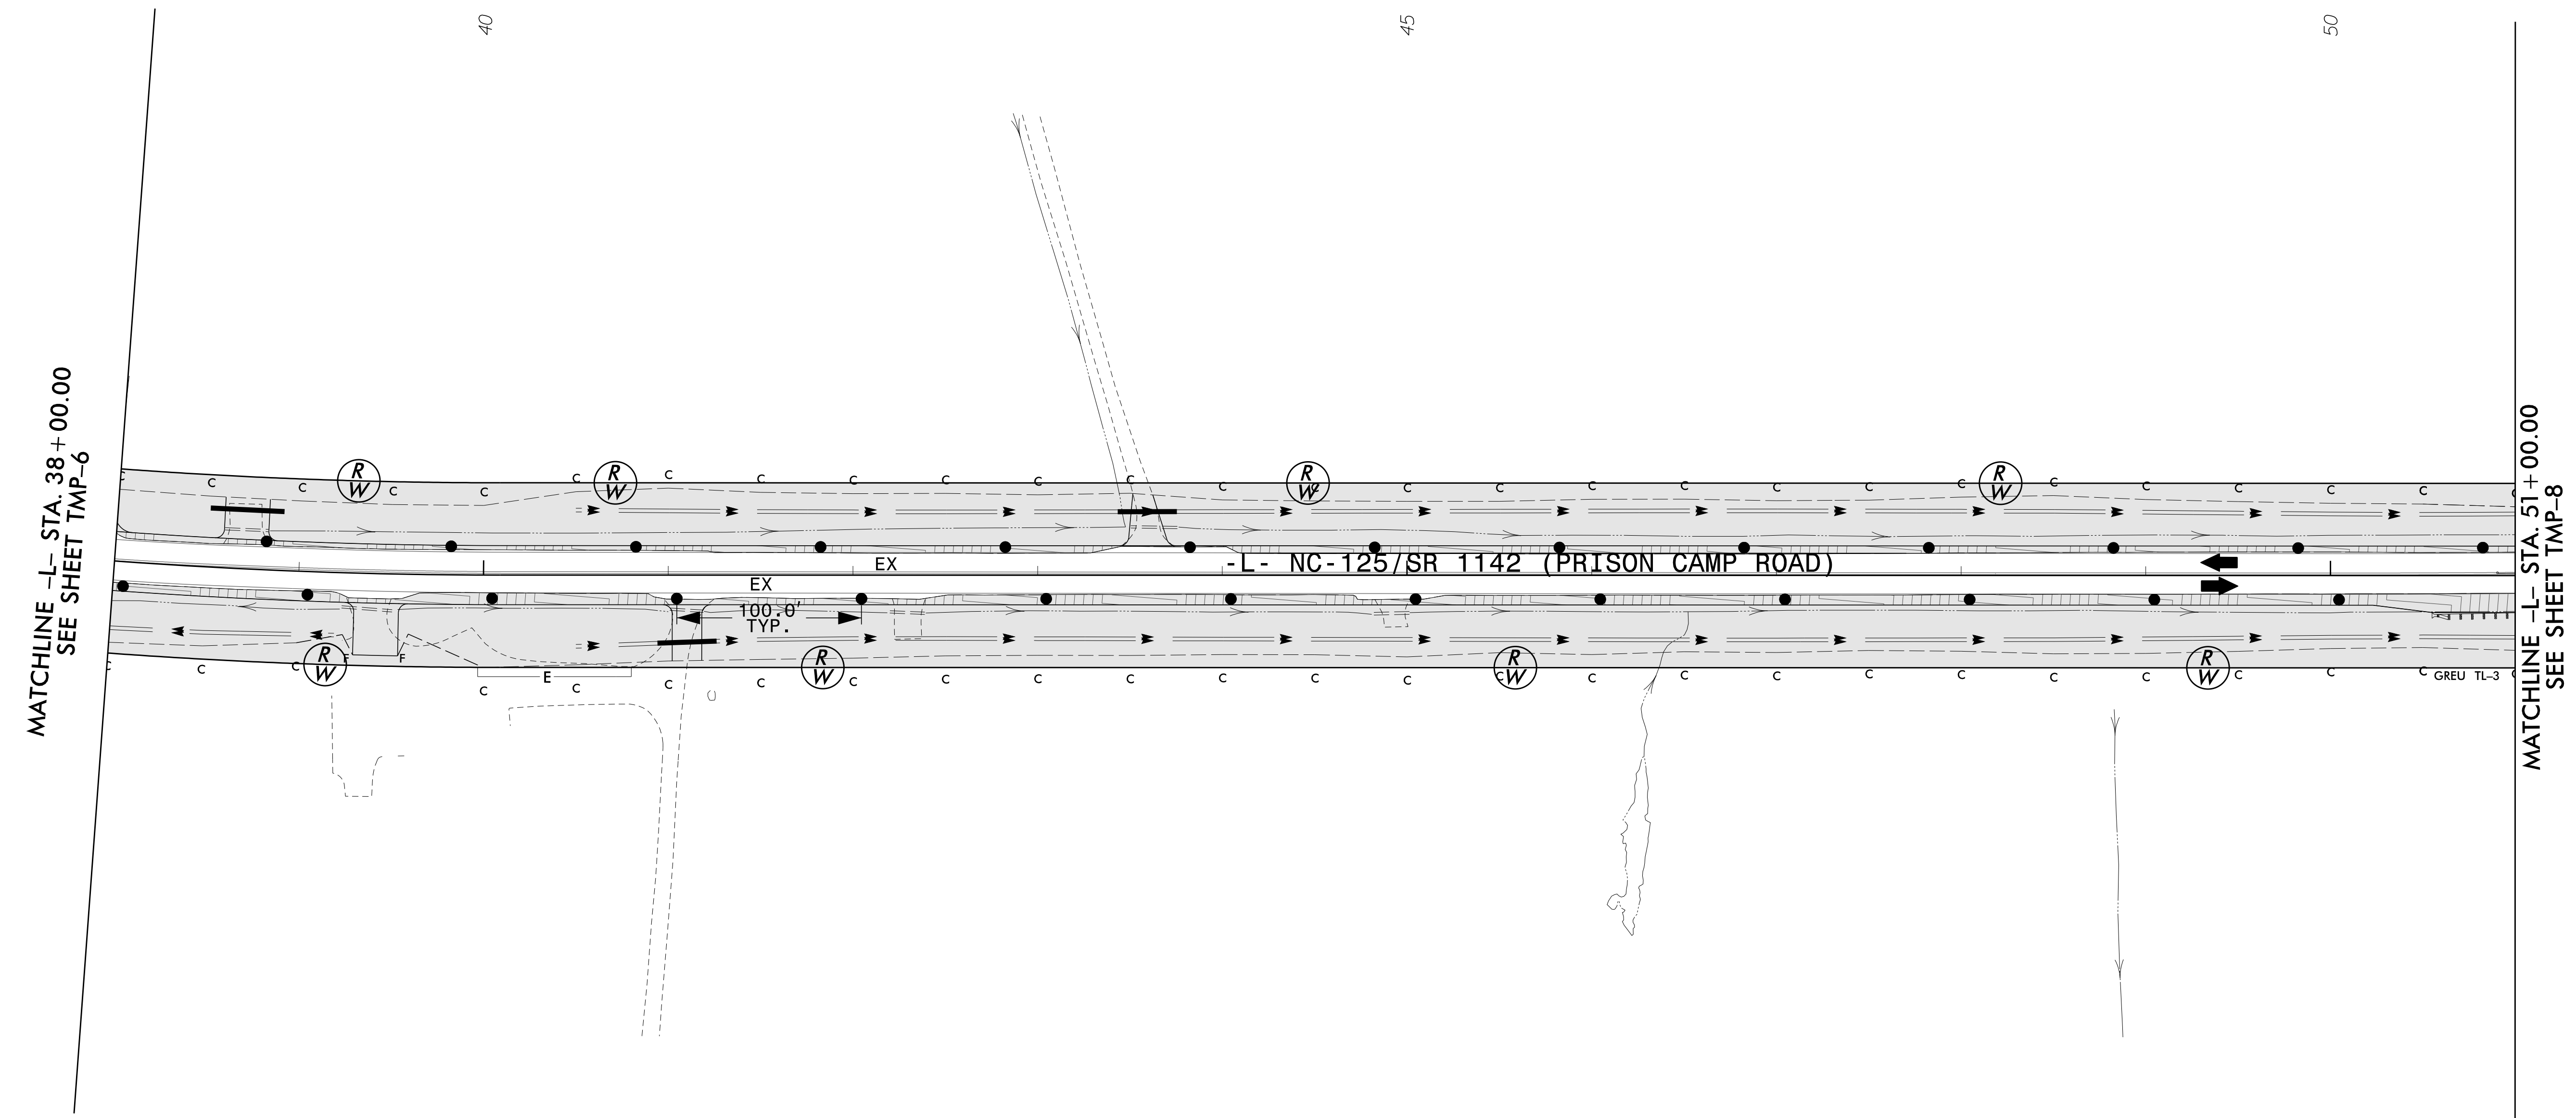

MATCHLINE -L- STA. 38+00.00  
SEE SHEET TMP-6

MATCHLINE -L- STA. 51+00.00  
SEE SHEET TMP-8

-L- NC-125/SR 1142 (PRISON CAMP ROAD)


EX  
100'-0"  
TYP.


GREU TL-3

3/14/2022  
 C:\2021\7175.01\_R-4705-Final\Traffic\WZTC\TMP\Sheets\R-4705\_TC\_TMP\_07\_Phi.dgn  
 User: jh1414

**ETHERILL ENGINEERING**  
 1223 Jones Franklin Rd.  
 Raleigh, N.C. 27606  
 License No. F-0377  
 Bus: 919 851 8077  
 Fax: 919 851 8107


TRANSPORTATION PLANNING/DESIGN - BRIDGE/STRUCTURE DESIGN  
 CIVIL/SITE DESIGN - GIS/GPS - CONSTRUCTION OBSERVATION

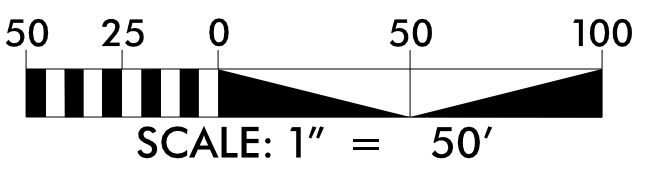

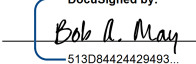APPROVED:   
 DATE: 4/7/2022

**PROFESSIONAL SEAL**  
 NORTH CAROLINA  
 ENGINEER  
 047751  
 BOB A. MAY

**DOCUMENT NOT CONSIDERED FINAL  
 UNLESS ALL SIGNATURES COMPLETED**

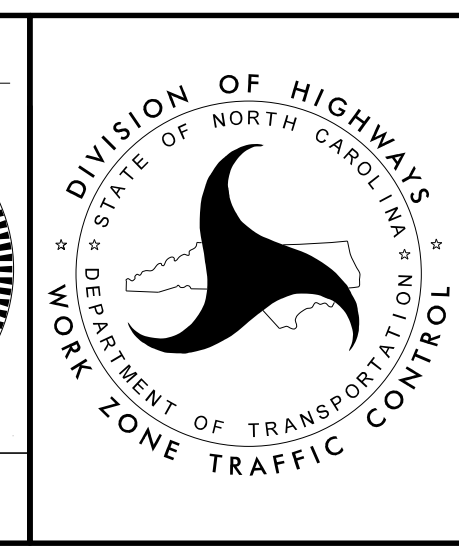

**PHASE I  
 PLAN SHEET**