


SEE SHEET TMP-7  
MATCHLINE -L- STA. 51+00.00

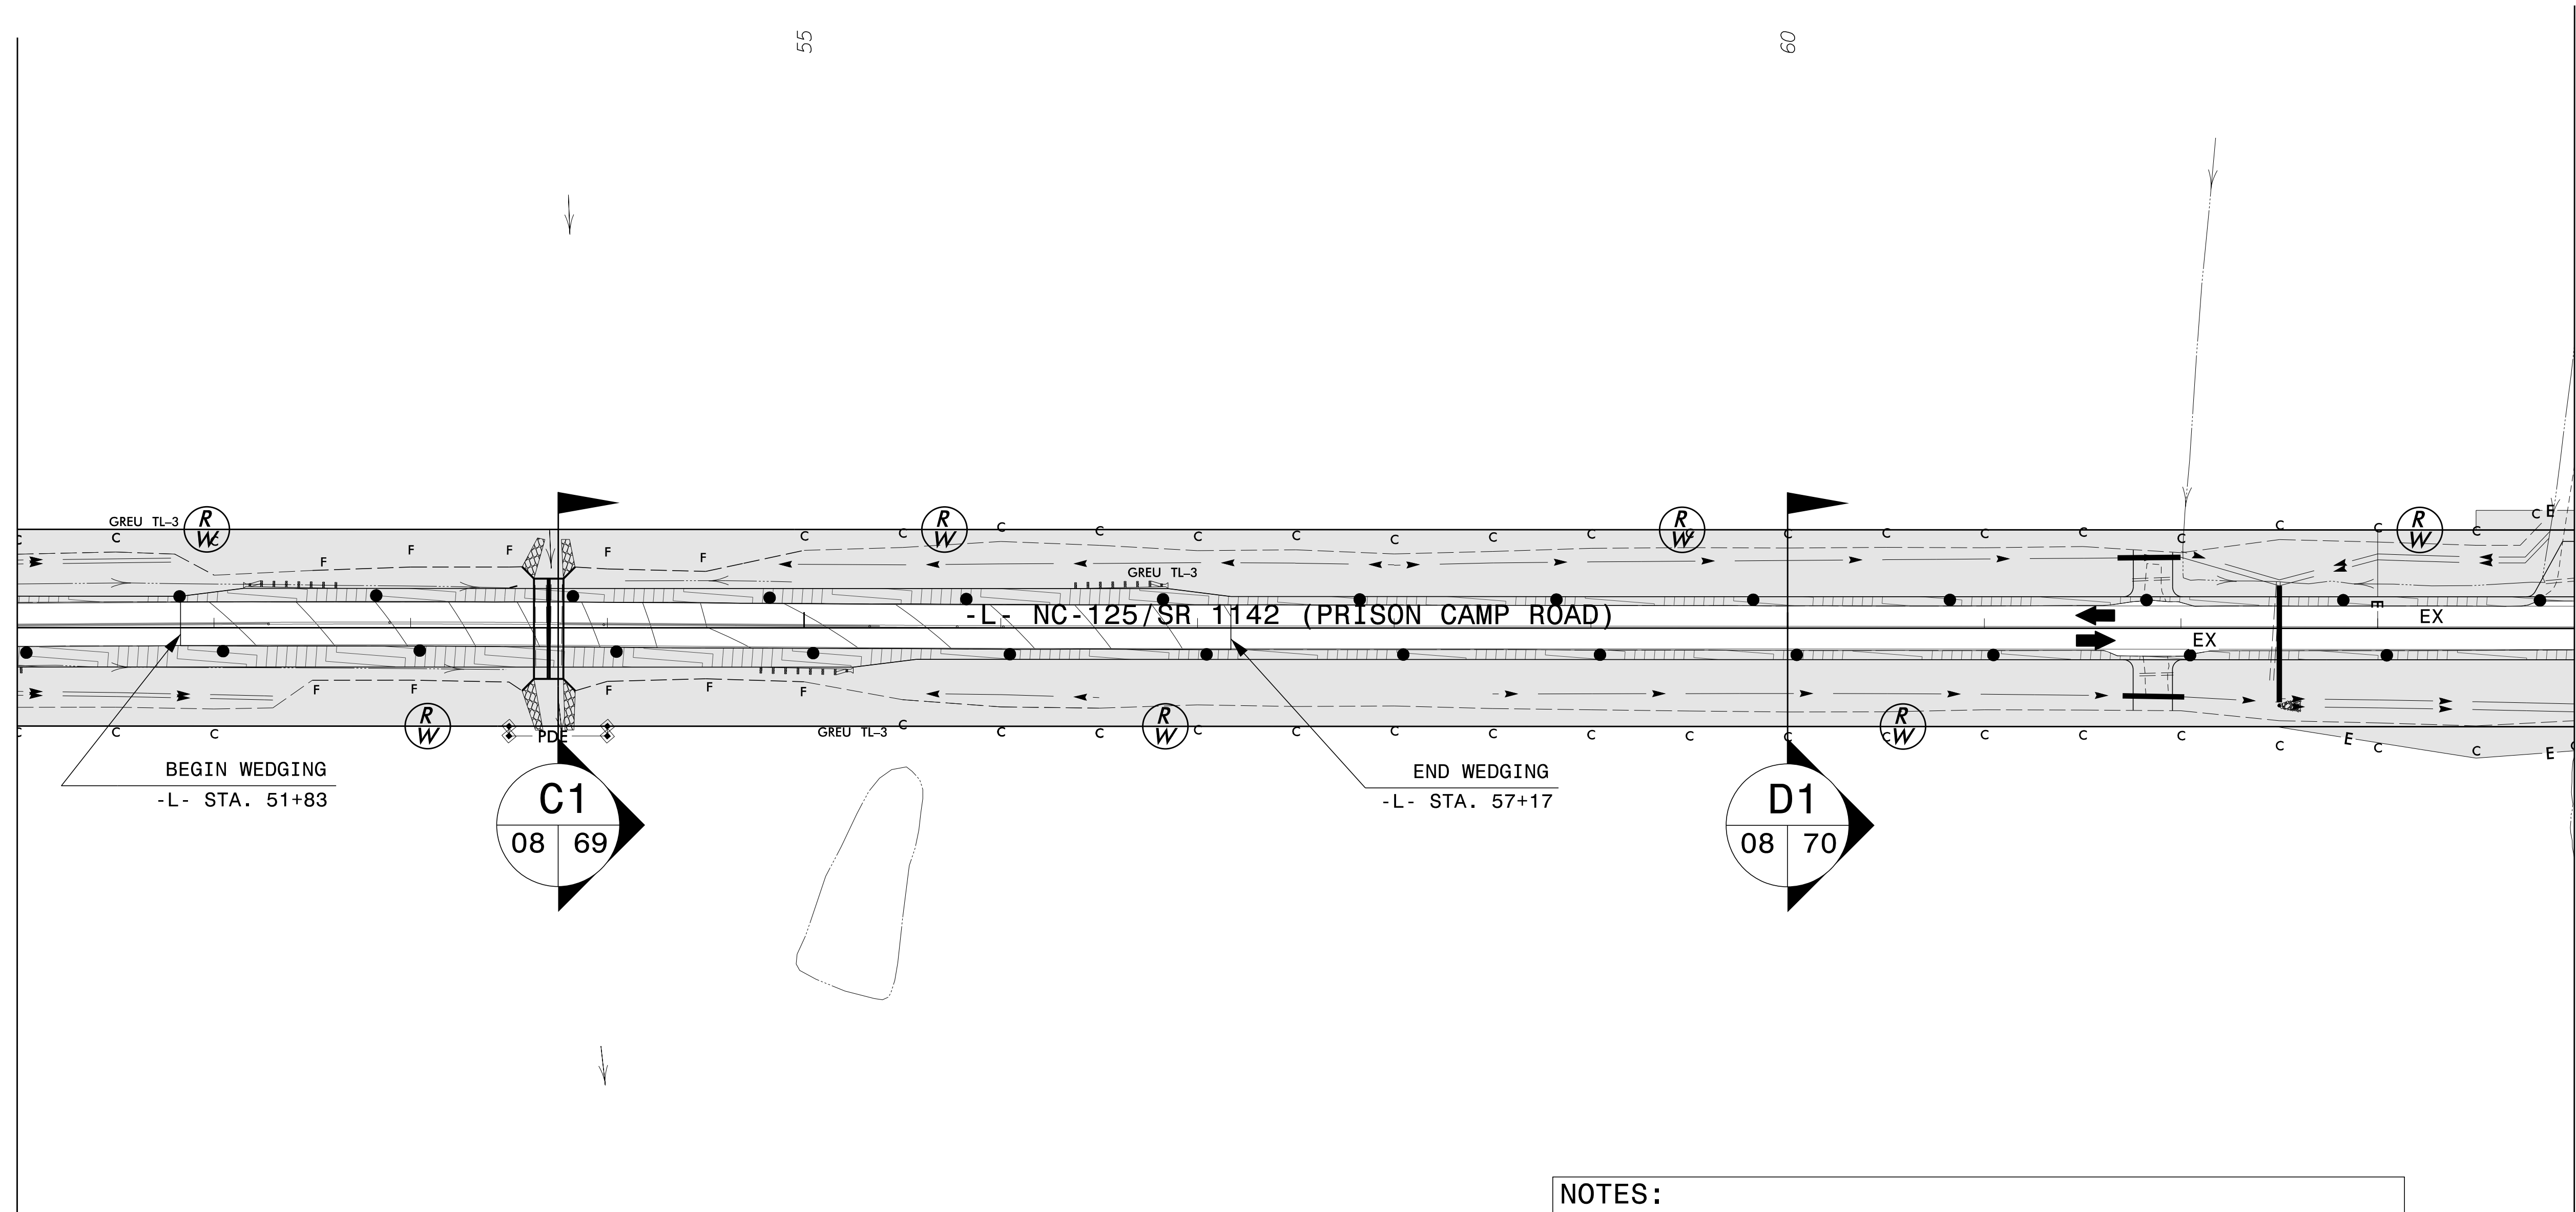


MATCHLINE -L- STA. 64+00.00  
SEE SHEET TMP-9


NOTES:  
- CONTRACTOR SHALL INVENTORY EXISTING PAVEMENT MARKINGS AND REPLACE IN KIND UTILIZING TEMPORARY PAINT BETWEEN LIFTS OF PAVEMENT WITHIN WEDGING LIMITS.

3/14/2022  
C:\2021\7175.01\_R-4705-Final\Traffic\WZTC\TMP\Sheets\R-4705\_TC\_TMP\_08\_Phi.dgn  
User: r141414

**ETHERILL ENGINEERING**  
1223 Jones Franklin Rd.  
Raleigh, N.C. 27606  
License No. F-0377  
Bus: 919 851 8077  
Fax: 919 851 8107


TRANSPORTATION PLANNING/DESIGN - BRIDGE/STRUCTURE DESIGN  
CIVIL/SITE DESIGN - GIS/GPS - CONSTRUCTION OBSERVATION

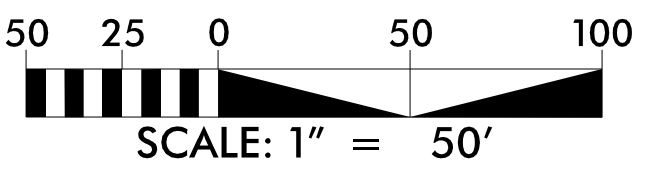

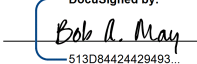APPROVED:   
DATE: 4/7/2022

**PROFESSIONAL SEAL**  
NORTH CAROLINA  
047751  
ENGINEER  
BOB A. MAY

**DOCUMENT NOT CONSIDERED FINAL  
UNLESS ALL SIGNATURES COMPLETED**

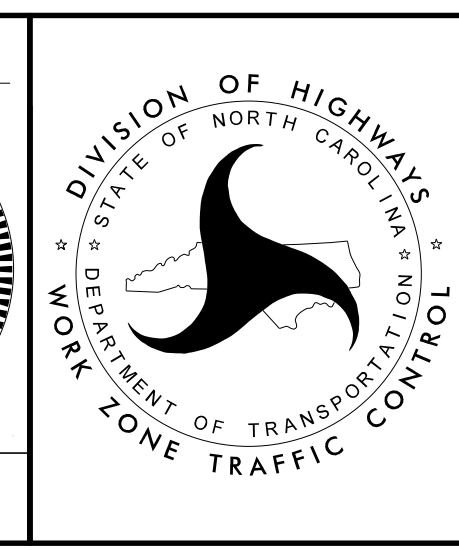

PHASE I  
PLAN SHEET