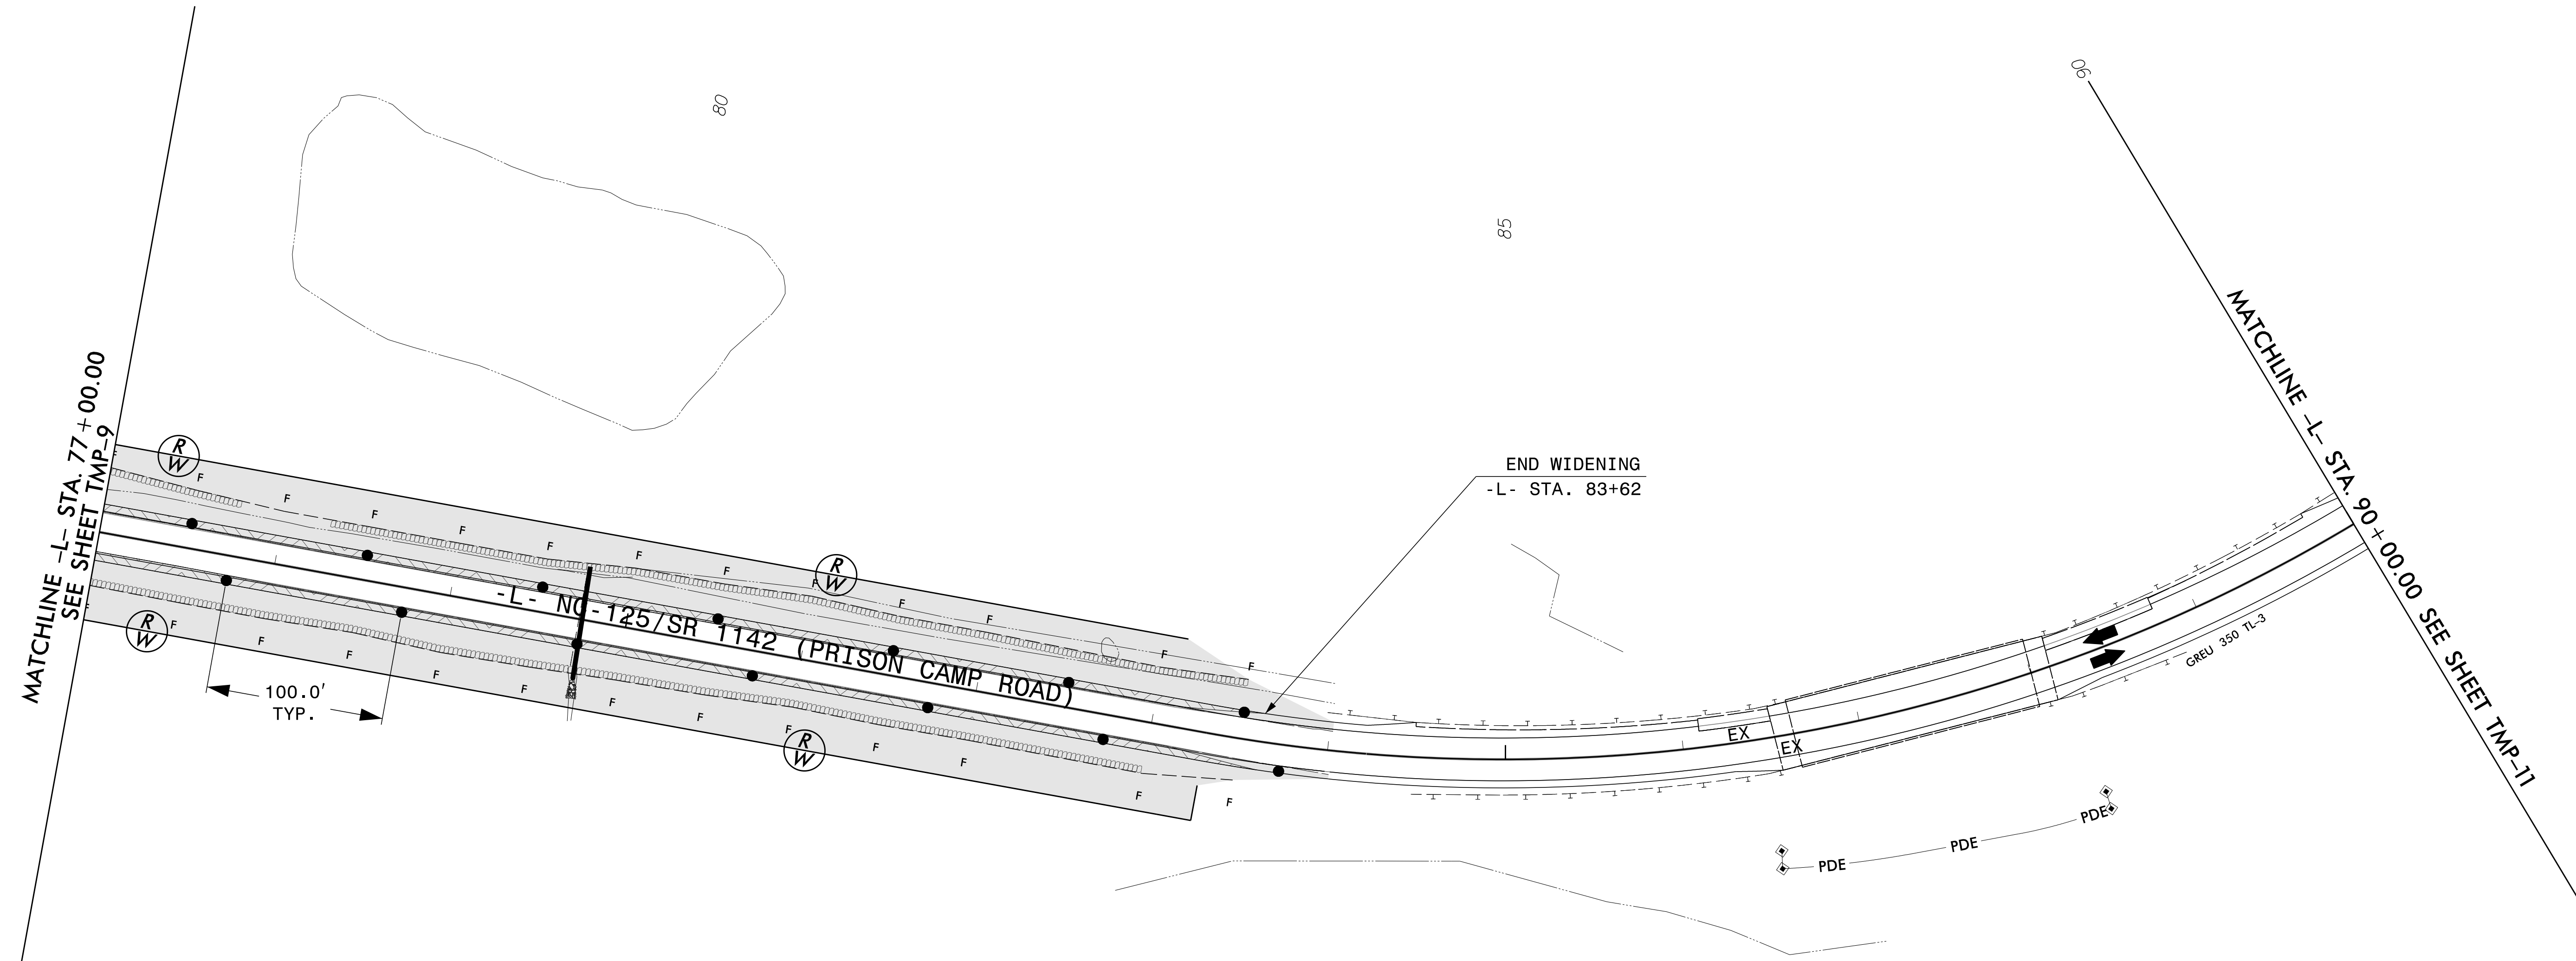
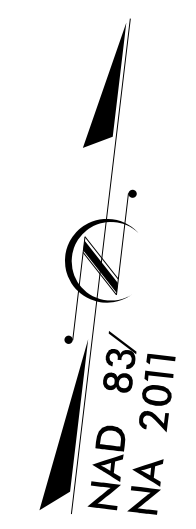

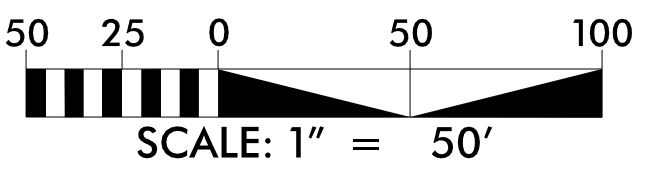


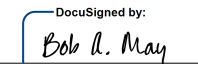
| | |
|---------------------|-----------|
| PROJ. REFERENCE NO. | SHEET NO. |
| R-4705 | TMP-10 |

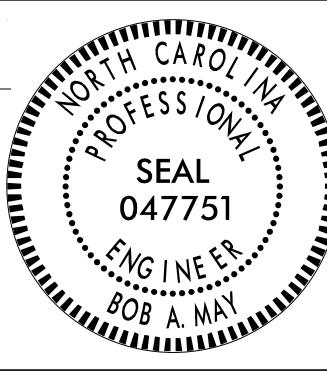


3/14/2022
 C:\2021\7175.01_R-4705-Final\Traffic\WZTC\TMP\Sheets\R-4705_TC_TMP_10_PHL.dgn
 User: rathayes

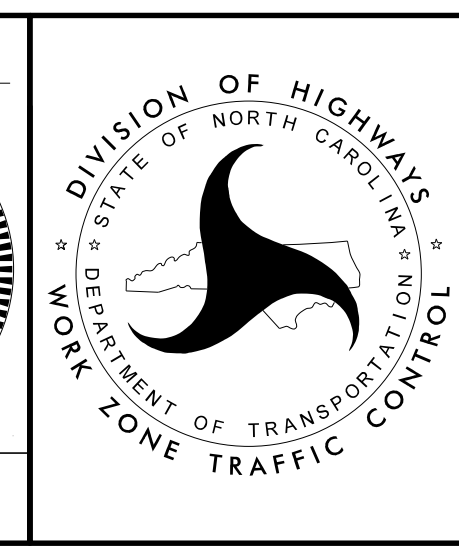

ETHERILL ENGINEERING
 1223 Jones Franklin Rd.
 Raleigh, N.C. 27606
 License No. F-0377
 Bus: 919 851 8077
 Fax: 919 851 8107



APPROVED: 
 DATE: 4/7/2022



**DOCUMENT NOT CONSIDERED FINAL
 UNLESS ALL SIGNATURES COMPLETED**



**PHASE I
 PLAN SHEET**