


MATCHLINE -L- STA. 116+00.00
SEE SHEET TMP-12


MATCHLINE -L- STA. 129+00.00
SEE SHEET TMP-14

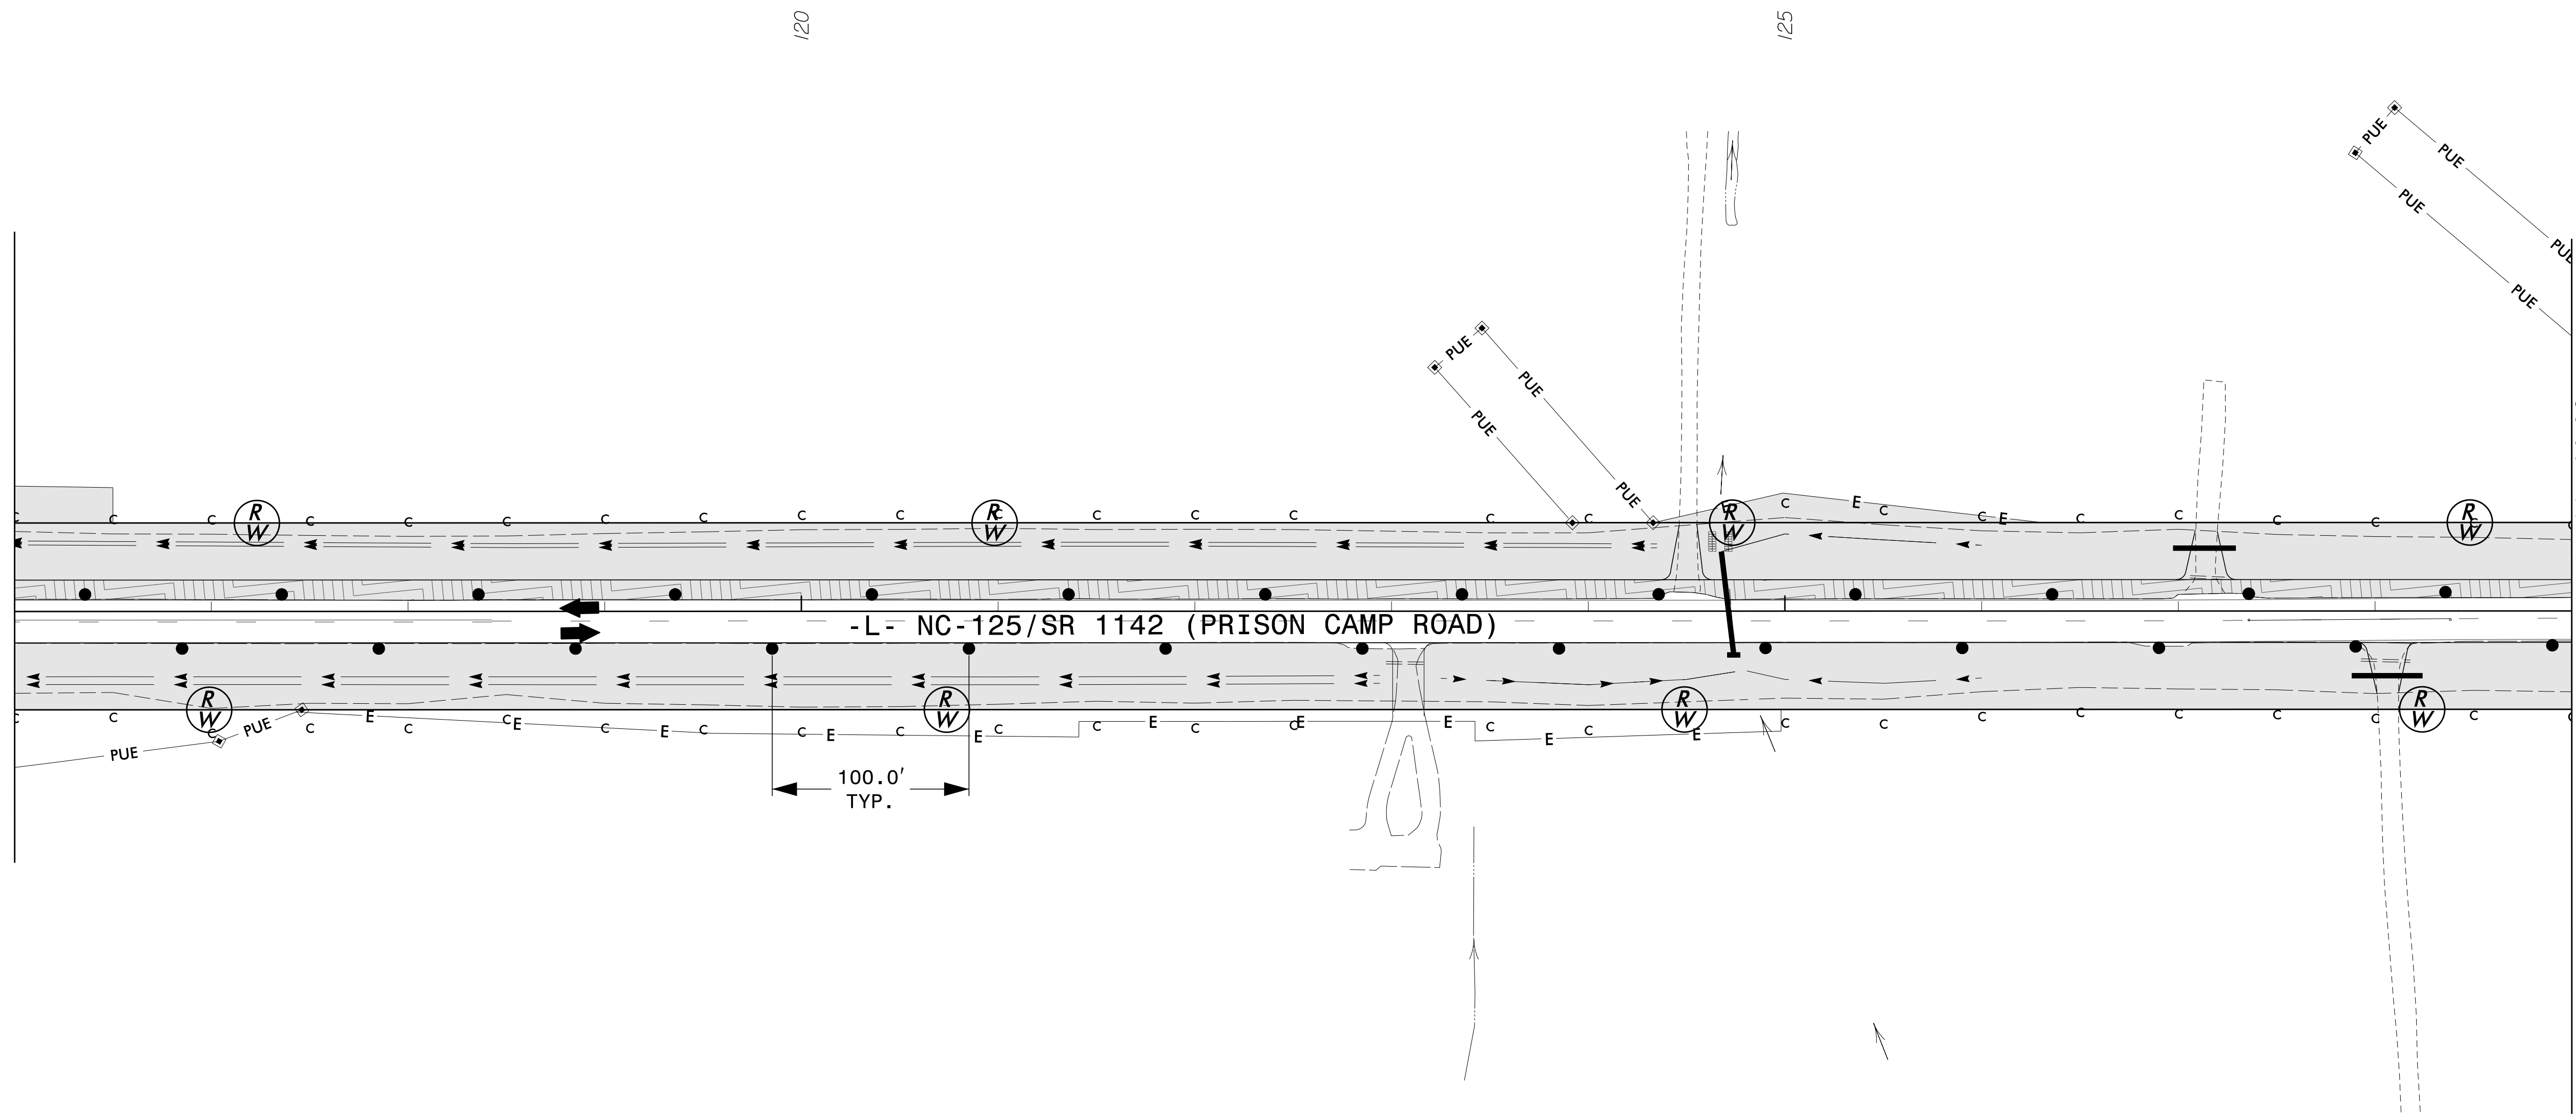

3/14/2022
3/20/2022
User: PHILIP

ETHERILL ENGINEERING
 1223 Jones Franklin Rd.
 Raleigh, N.C. 27606
 License No. F-0377
 Bus: 919 851 8077
 Fax: 919 851 8107


TRANSPORTATION PLANNING/DESIGN - BRIDGE/STRUCTURE DESIGN
 CIVIL/SITE DESIGN - GIS/GPS - CONSTRUCTION OBSERVATION

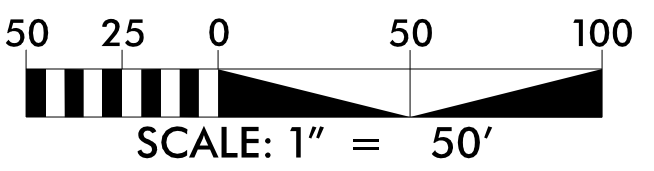

APPROVED: *Bob A. May*
 DATE: 4/7/2022

PROFESSIONAL SEAL
 NORTH CAROLINA
 ENGINEER
 047751
 BOB A. MAY

**DOCUMENT NOT CONSIDERED FINAL
 UNLESS ALL SIGNATURES COMPLETED**

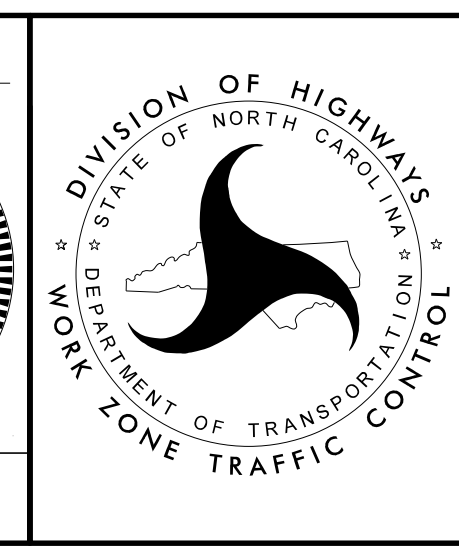

PHASE I
PLAN SHEET