


MATCHLINE -L- STA. 181+00.00
SEE SHEET TMP-17

MATCHLINE -L- STA. 194+00.00
SEE SHEET TMP-19

3/14/2022
C:\2021\7175.01_R-4705-Final\Traffic\WZTC\TMP\Sheets\R-4705_TC_TMP_18_PHL.dgn
User: r4705

ETHERILL ENGINEERING
 1223 Jones Franklin Rd.
 Raleigh, N.C. 27606
 License No. F-0377
 Bus: 919 851 8077
 Fax: 919 851 8107

TRANSPORTATION PLANNING/DESIGN - BRIDGE/STRUCTURE DESIGN
 CIVIL/SITE DESIGN - GIS/GPS - CONSTRUCTION OBSERVATION

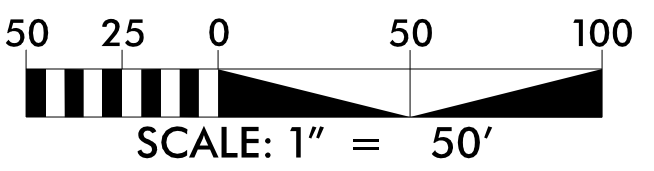


APPROVED: *Bob A. May*
DESIGNED BY: Bob A. May 5100842423009

DATE: 4/7/2022

PROFESSIONAL SEAL
 047751
 ENGINEER
 BOB A. MAY

**DOCUMENT NOT CONSIDERED FINAL
 UNLESS ALL SIGNATURES COMPLETED**

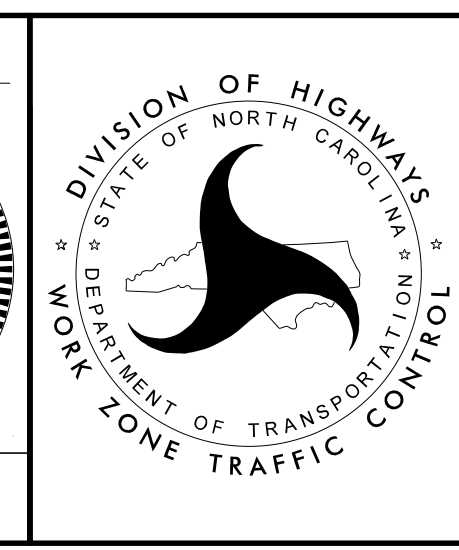

**PHASE I
 PLAN SHEET**