

BEGIN WIDENING  
-L- STA. 194+53

-L- NC-125/SR 1142 (PRISON CAMP ROAD)


MATCHLINE -L- STA. 194+00.00  
SEE SHEET TMP-18


MATCHLINE -L- STA. 207+00.00  
SEE SHEET TMP-20

3/14/2022  
 C:\2022\175.01\_R-4705-Find\Traffic\WZTC\TMP\Sheets\R-4705\_TC\_TMP\_19\_PHL.dgn  
 User: jh1414

**ETHERILL ENGINEERING**  
 1223 Jones Franklin Rd.  
 Raleigh, N.C. 27606  
 License No. F-0377  
 Bus: 919 851 8077  
 Fax: 919 851 8107


TRANSPORTATION PLANNING/DESIGN - BRIDGE/STRUCTURE DESIGN  
 CIVIL/SITE DESIGN - GIS/GPS - CONSTRUCTION OBSERVATION

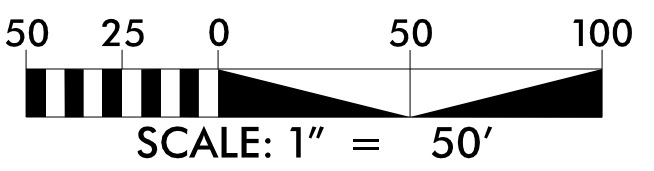

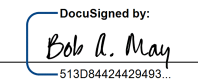APPROVED:   
 DATE: 4/7/2022

**SEAL**  
 NORTH CAROLINA PROFESSIONAL ENGINEER  
 SEAL 047751  
 BOB A. MAY

**DOCUMENT NOT CONSIDERED FINAL  
 UNLESS ALL SIGNATURES COMPLETED**

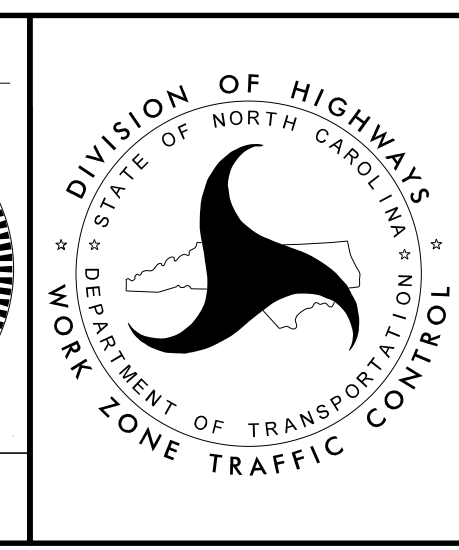

**PHASE I  
 PLAN SHEET**