

MATCHLINE -L- STA. 220+00.00  
SEE SHEET TMP-20

MATCHLINE -L- STA. 233+00.00  
SEE SHEET TMP-22


BEGIN WIDENING  
-Y8- STA. 13+07

-Y8- SR 1136 (ARCHIE  
MOBLEY ROAD)


-L- NC-125/SR 1142 (PRISON CAMP ROAD)

3/14/2022  
 2/20/2022  
 User: jh104/es

**ETHERILL ENGINEERING**  
 1223 Jones Franklin Rd.  
 Raleigh, N.C. 27606  
 License No. F-0377  
 Bus: 919 851 8077  
 Fax: 919 851 8107

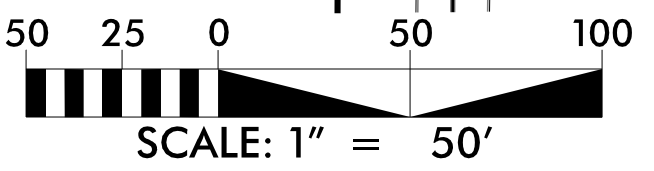


TRANSPORTATION PLANNING/DESIGN - BRIDGE/STRUCTURE DESIGN  
 CIVIL/SITE DESIGN - GIS/GPS - CONSTRUCTION OBSERVATION

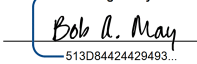APPROVED:   
 DATE: 4/7/2022

**SEAL**  
 NORTH CAROLINA  
 PROFESSIONAL  
 ENGINEER  
 047751  
 BOB A. MAY

**DOCUMENT NOT CONSIDERED FINAL  
 UNLESS ALL SIGNATURES COMPLETED**

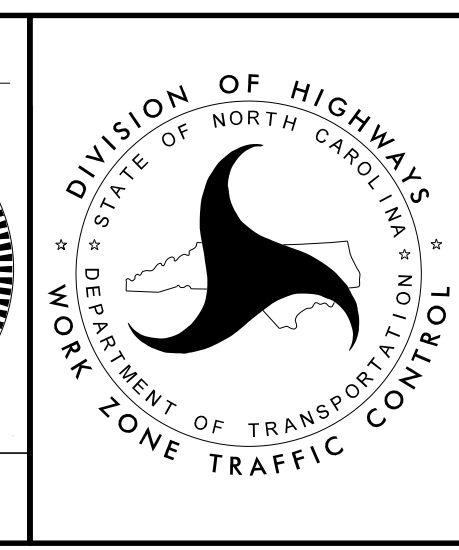

**PHASE I  
 PLAN SHEET**