
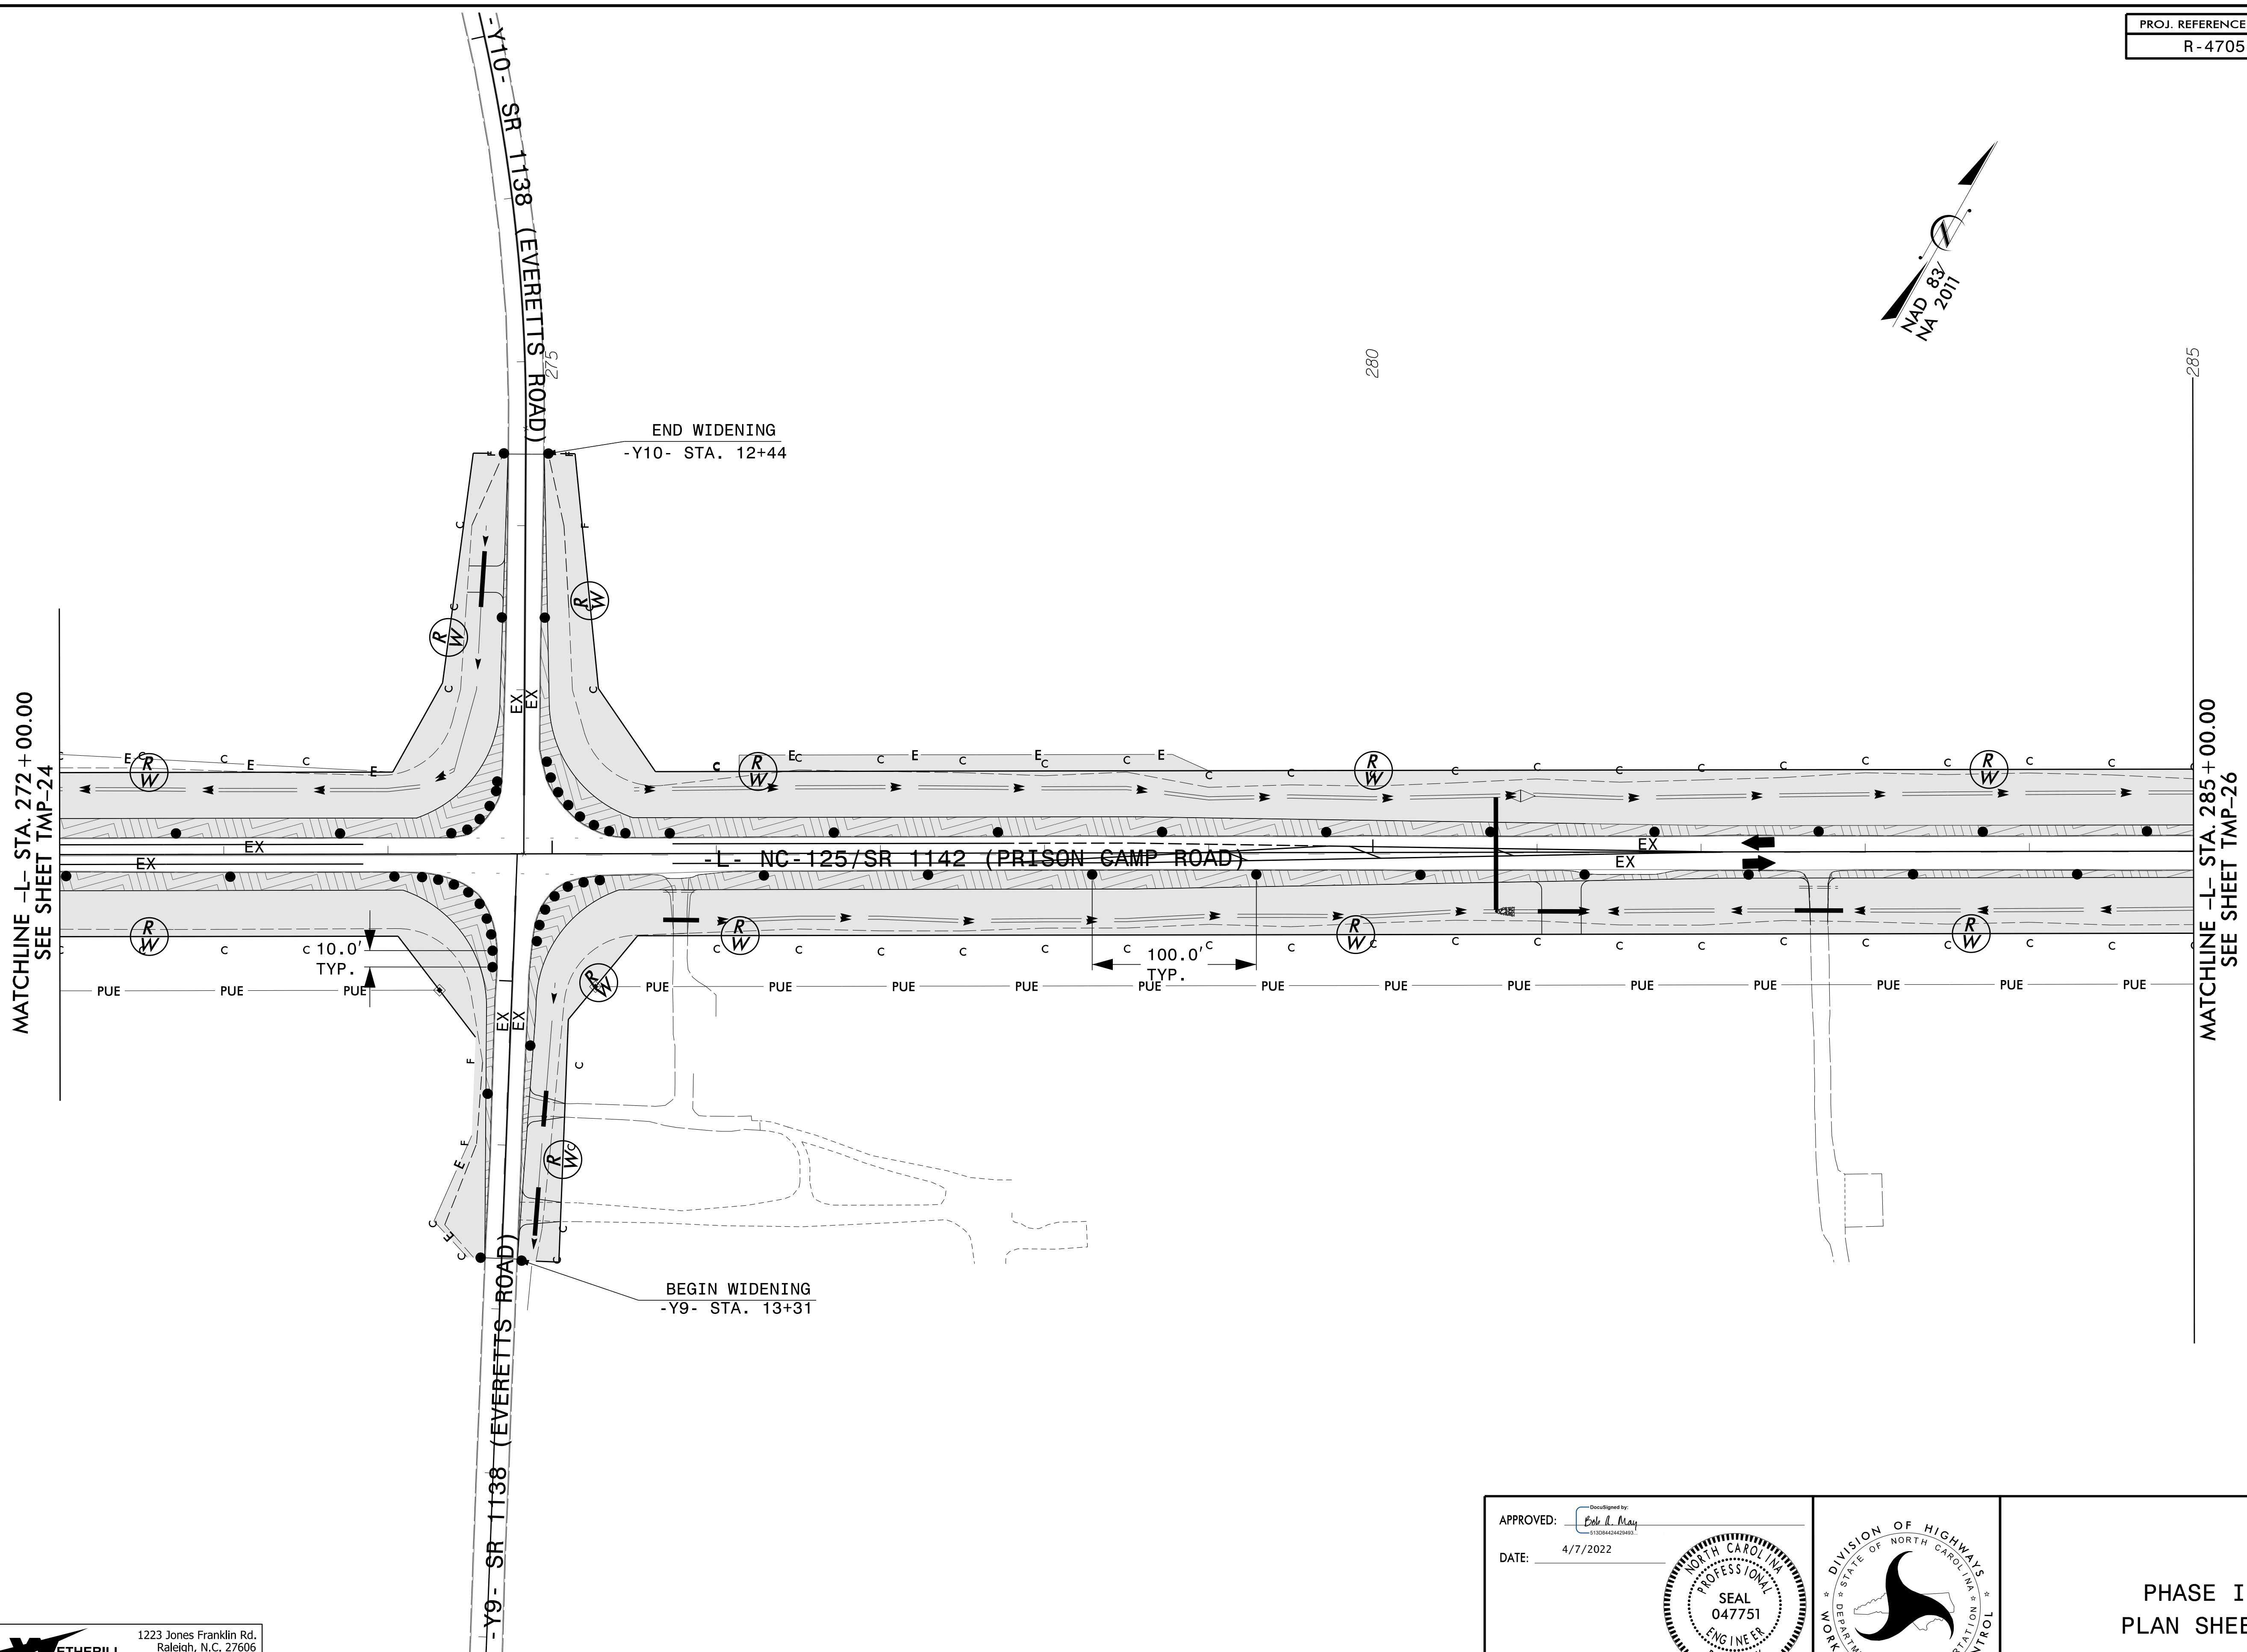



PROJ. REFERENCE NO.	SHEET NO.
R-4705	TMP-25

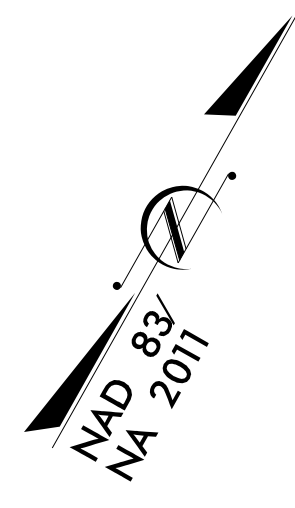


3/14/2022
 2/1/2022
 1/15/01
 R-4705-Final-Traffic-WZTC-TMP-Sheets-R-4705-TC-TMP-25 PH1.dgn
 User: jh1414



 1223 Jones Franklin Rd.
 Raleigh, N.C. 27606
 License No. F-0377
 Bus: 919 851 8077
 Fax: 919 851 8107

TRANSPORTATION PLANNING/DESIGN - BRIDGE/STRUCTURE DESIGN
 CIVIL/SITE DESIGN - GIS/GPS - CONSTRUCTION OBSERVATION

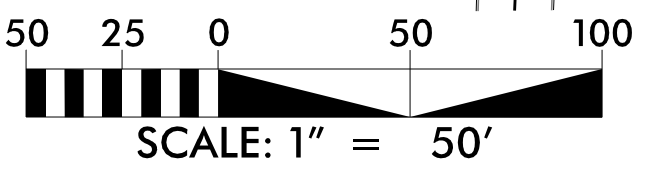


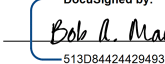APPROVED: 

 DATE: 4/7/2022

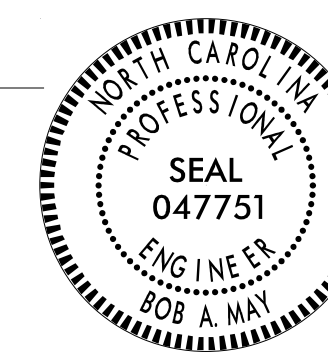

**DOCUMENT NOT CONSIDERED FINAL
 UNLESS ALL SIGNATURES COMPLETED**

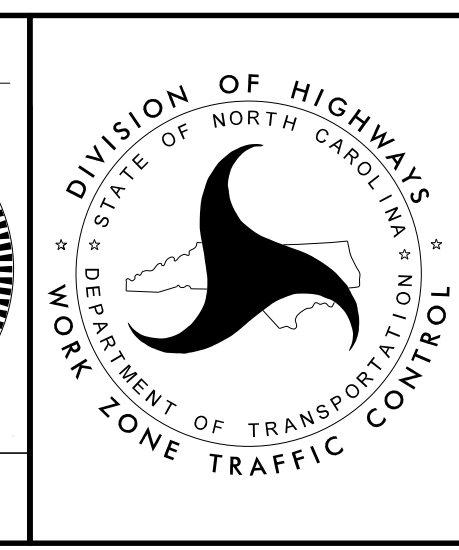

**PHASE I
 PLAN SHEET**