
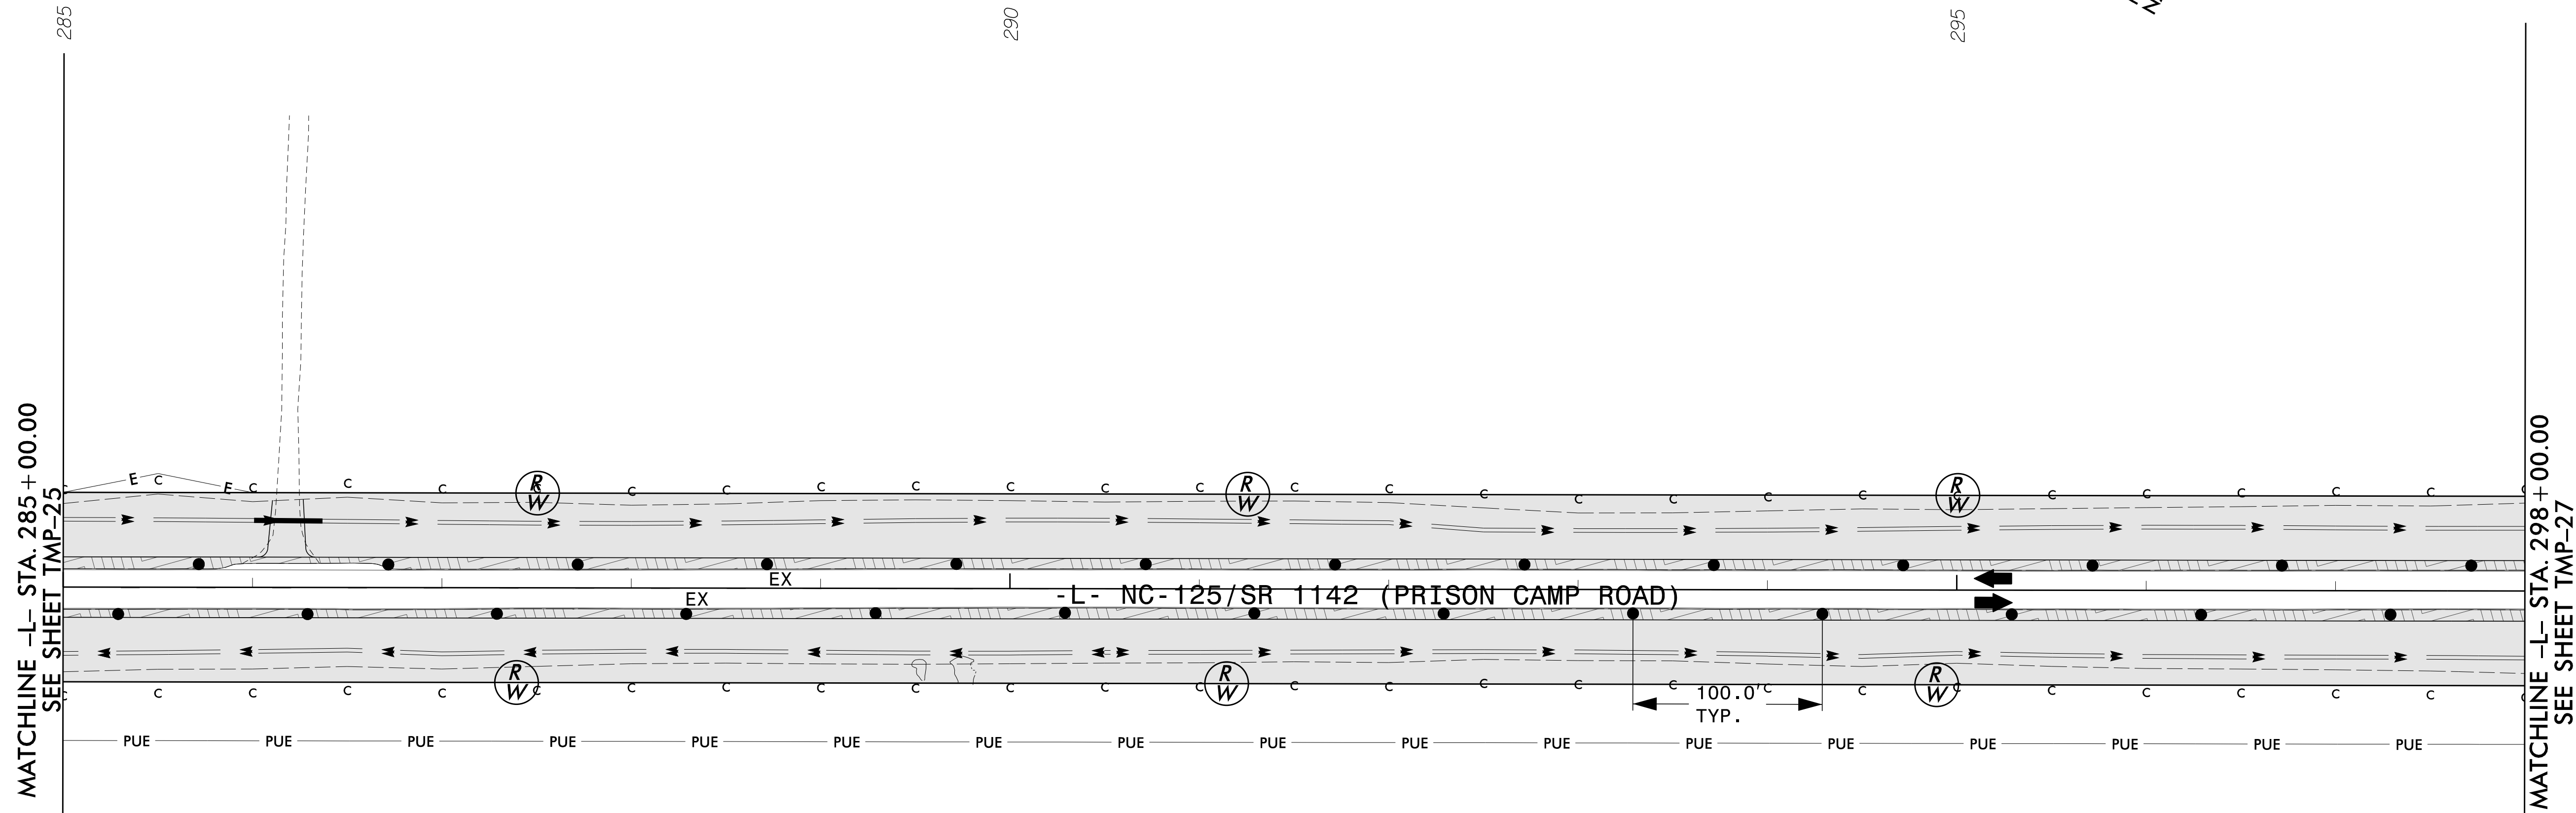



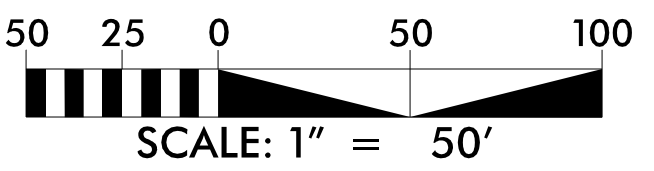
PROJ. REFERENCE NO.	SHEET NO.
R - 4705	TMP - 26

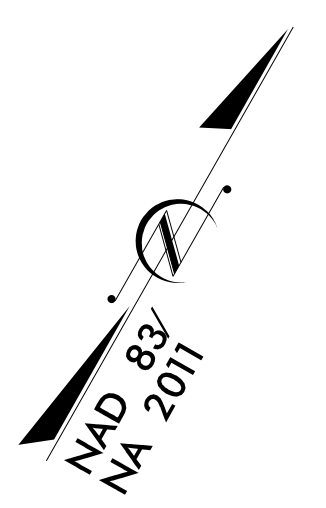



3/14/2022  
 C:\2021\7175.01\_R-4705-Final\Traffic\WZTC\TMP\Sheets\R-4705\_TC\_TMP\_26\_Phi.dgn  
 User: rathayes


 1223 Jones Franklin Rd.  
 Raleigh, N.C. 27606  
 License No. F-0377  
 Bus: 919 851 8077  
 Fax: 919 851 8107


TRANSPORTATION PLANNING/DESIGN - BRIDGE/STRUCTURE DESIGN  
 CIVIL/SITE DESIGN - GIS/GPS - CONSTRUCTION OBSERVATION

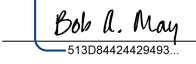

APPROVED:   
 DATE: 4/7/2022



**DOCUMENT NOT CONSIDERED FINAL  
 UNLESS ALL SIGNATURES COMPLETED**

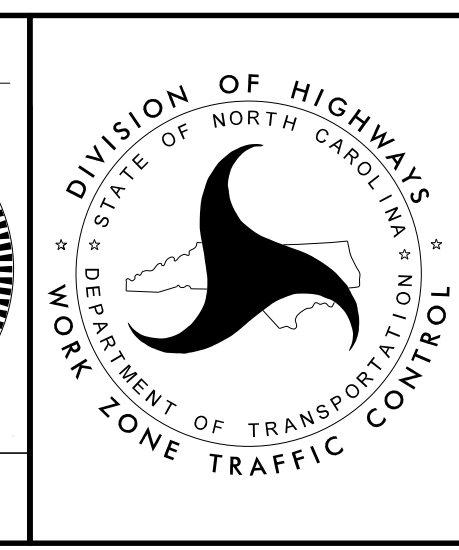

**PHASE I  
 PLAN SHEET**