

MATCHLINE -L- STA. 337 + 00.00
SEE SHEET TMP-29

MATCHLINE -L- STA. 350 + 00.00
SEE SHEET TMP-31

-L- NC-125/SR 1142 (PRISON CAMP ROAD)

340


345


PUE 100.0' TYP.


3/14/2022
 C:\2021\175.01_R-4705-Final\Traffic\WZTC\TMP\Sheets\R-4705_TC_TMP_30_Phi.dgn
 User: rathayes

1223 Jones Franklin Rd.
 Raleigh, N.C. 27606
 License No. F-0377
 Bus: 919 851 8077
 Fax: 919 851 8107


TRANSPORTATION PLANNING/DESIGN - BRIDGE/STRUCTURE DESIGN
 CIVIL/SITE DESIGN - GIS/GPS - CONSTRUCTION OBSERVATION

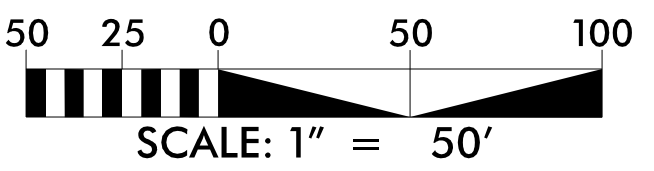

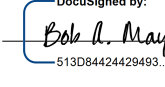APPROVED: 
 DATE: 4/7/2022



**DOCUMENT NOT CONSIDERED FINAL
 UNLESS ALL SIGNATURES COMPLETED**

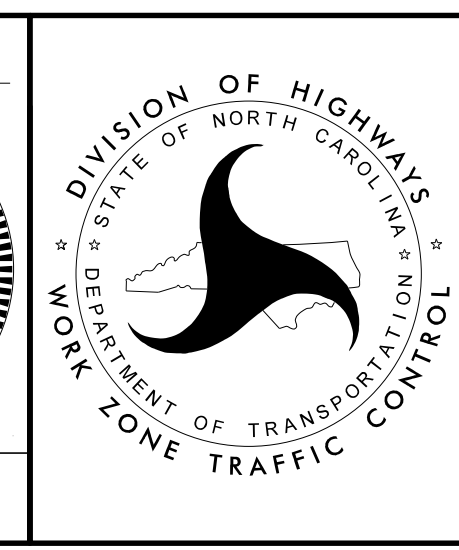

**PHASE I
 PLAN SHEET**