



MATCHLINE -L- STA. 389 + 00.00
SEE SHEET TMP-33

MATCHLINE -L- STA. 402 + 00.00
SEE SHEET TMP-35

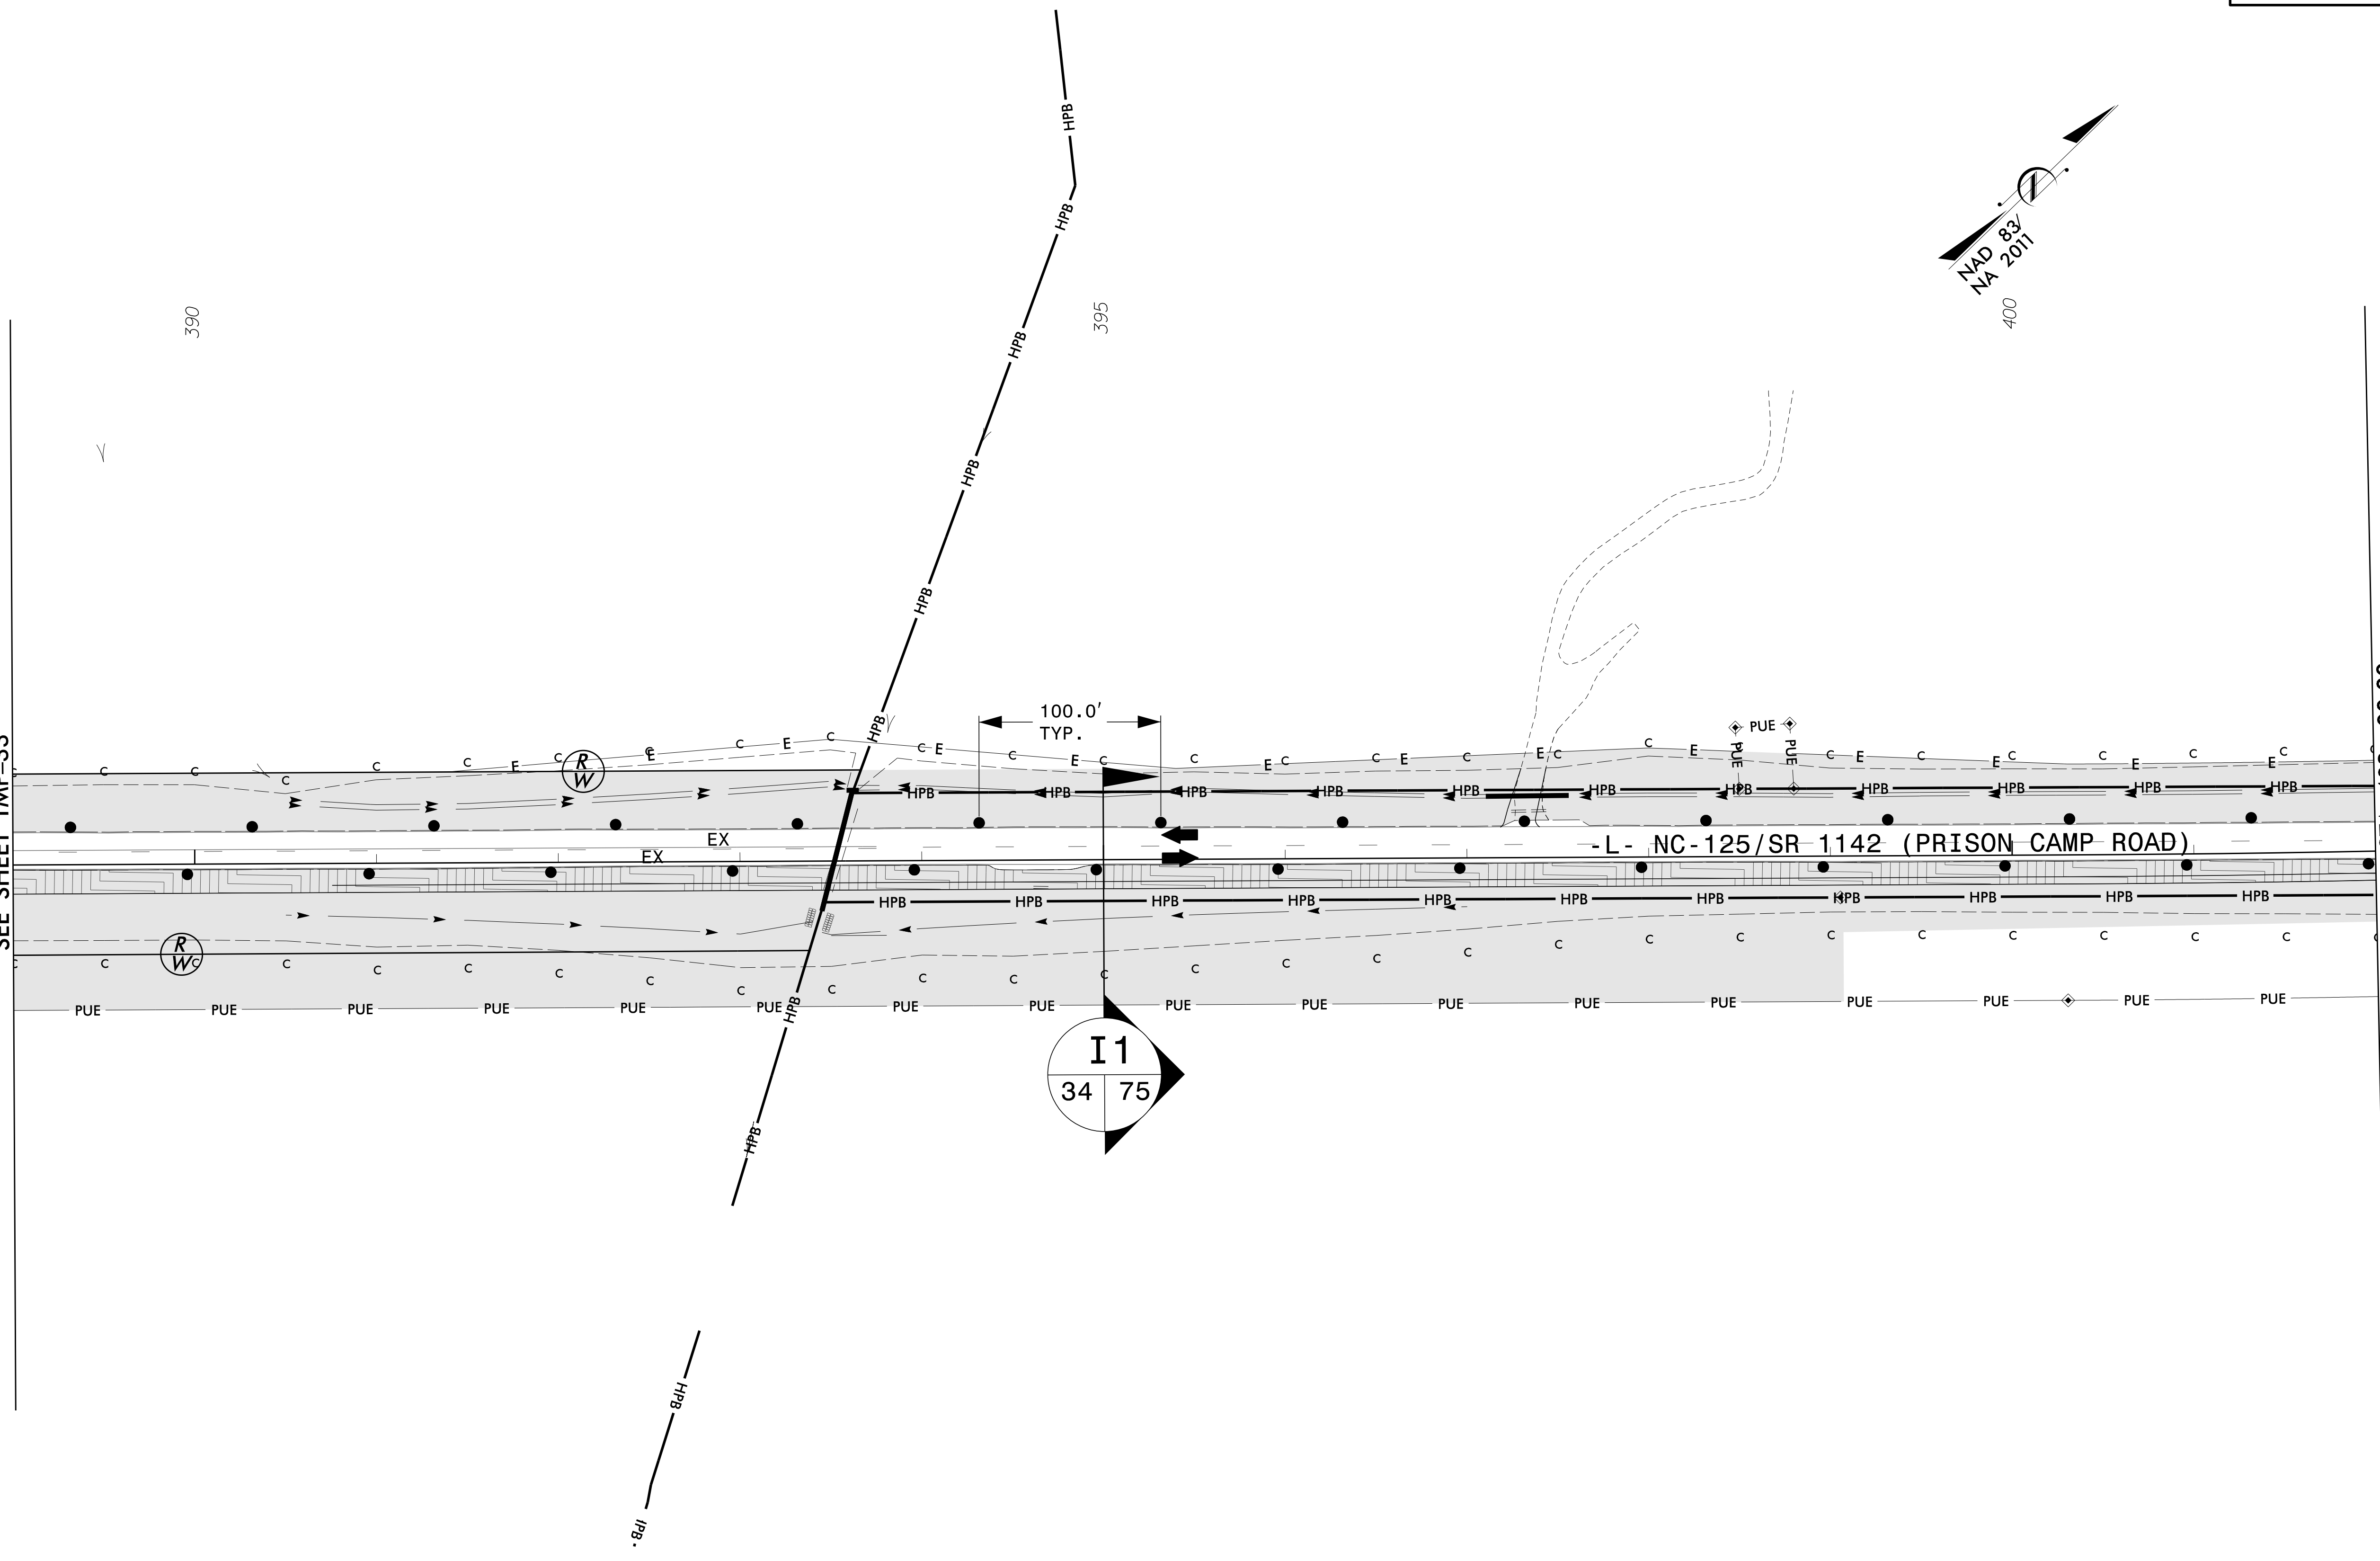

3/14/2022
 2/2/2022
 User: PH1.dgn


ETHERILL ENGINEERING
 1223 Jones Franklin Rd.
 Raleigh, N.C. 27606
 License No. F-0377
 Bus: 919 851 8077
 Fax: 919 851 8107

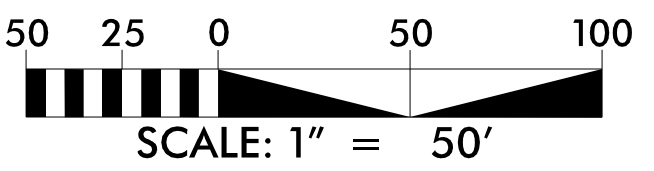

TRANSPORTATION PLANNING/DESIGN - BRIDGE/STRUCTURE DESIGN
 CIVIL/SITE DESIGN - GIS/GPS - CONSTRUCTION OBSERVATION

APPROVED: *E. H. May*
 DATE: 4/7/2022

**DOCUMENT NOT CONSIDERED FINAL
 UNLESS ALL SIGNATURES COMPLETED**

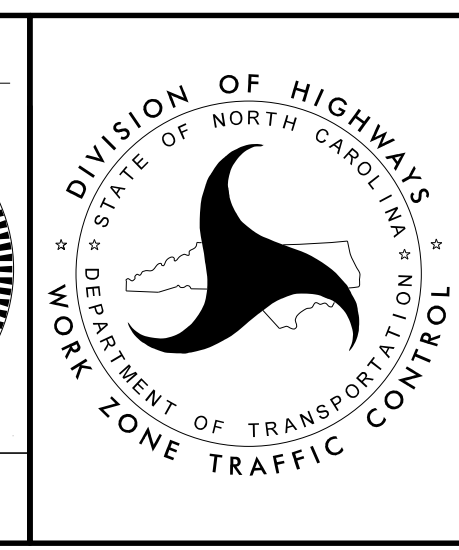

**PHASE I
 PLAN SHEET**