
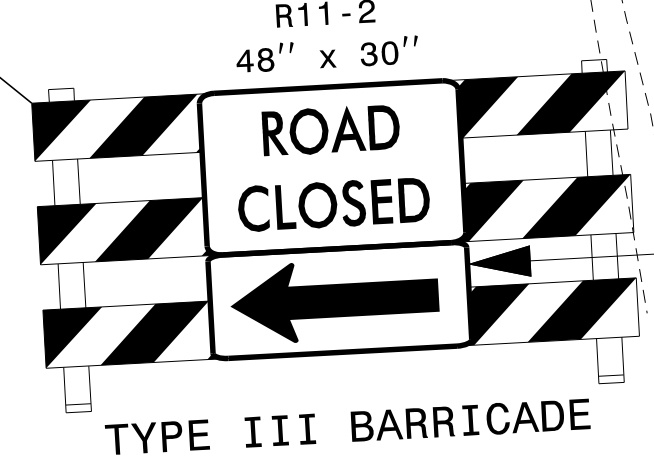


MATCHLINE -L- STA. 414+50.00
SEE SHEET TMP-35


MATCHLINE -L- STA. 428+00.00
SEE SHEET TMP-37

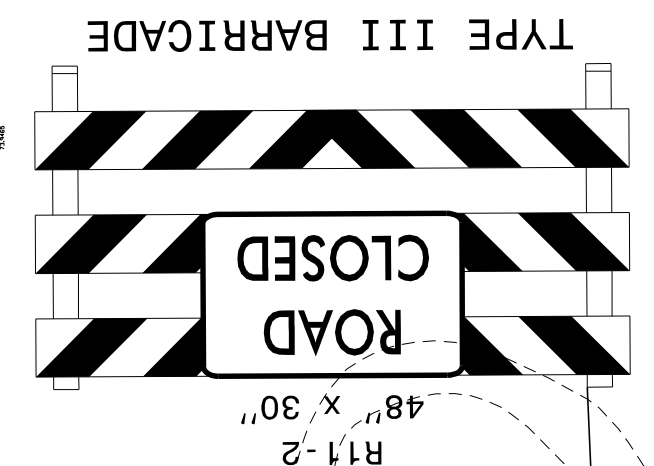

NOTES:


- CONTRACTOR SHALL INVENTORY EXISTING PAVEMENT MARKINGS AND REPLACE IN KIND UTILIZING TEMPORARY PAINT ON EACH LIFT OF PAVEMENT WITHIN WEDGING LIMITS.

ETHERILL ENGINEERING
 1223 Jones Franklin Rd.
 Raleigh, N.C. 27606
 License No. F-0377
 Bus: 919 851 8077
 Fax: 919 851 8107

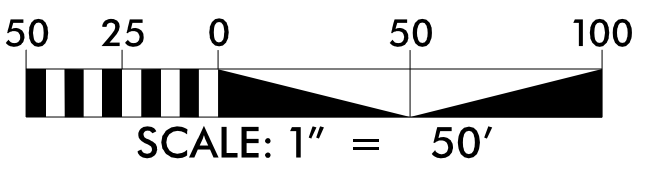

APPROVED: *Bob A. May*
 DATE: 4/7/2022

**DOCUMENT NOT CONSIDERED FINAL
UNLESS ALL SIGNATURES COMPLETED**

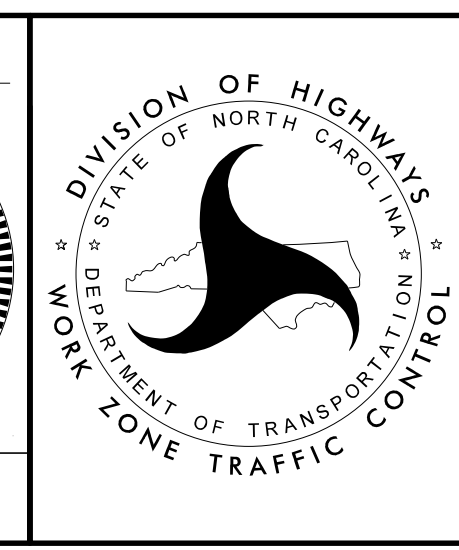

**PHASE I
PLAN SHEET**

3/14/2022
 C:\2021\7175.01_R-4705-Final\Traffic\TMP\Sheets\R-4705_TC_TMP_36_Phl.dgn
 User: jhaley