


NOTES:

- CONTRACTOR SHALL INVENTORY EXISTING PAVEMENT MARKINGS AND REPLACE IN KIND UTILIZING TEMPORARY PAINT ON EACH LIFT OF PAVEMENT WITHIN WEDGING LIMITS.

APPROVED: *Bob A. May*
 DATE: 4/7/2022

BOB A. MAY
 047751
 PROFESSIONAL ENGINEER
 NORTH CAROLINA


**DOCUMENT NOT CONSIDERED FINAL
UNLESS ALL SIGNATURES COMPLETED**

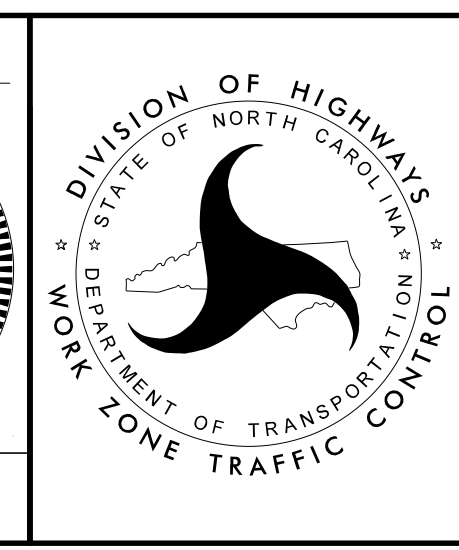

**PHASE I
PLAN SHEET**

3/14/2022
 C:\2022\175.01-R-4705-Final\Traffic\WZTC\TMP\Sheets\R-4705-TC_TMP_37_Phl.dgn
 User: jh1414

1223 Jones Franklin Rd.
 Raleigh, N.C. 27606
 License No. F-0377
 Bus: 919 851 8077
 Fax: 919 851 8107

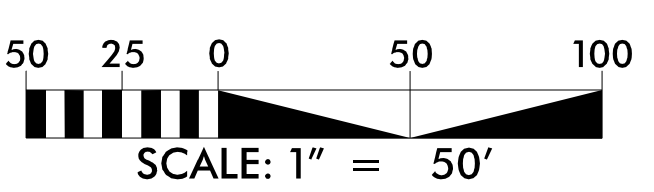

TRANSPORTATION PLANNING/DESIGN - BRIDGE/STRUCTURE DESIGN
 CIVIL/SITE DESIGN - GIS/GPS - CONSTRUCTION OBSERVATION