

MATCHLINE -L- STA. 441+00.00
SEE SHEET TMP-37


MATCHLINE -L- STA. 454+00.00
SEE SHEET TMP-39

NOTES:

- CONTRACTOR SHALL INVENTORY EXISTING PAVEMENT MARKINGS AND REPLACE IN KIND UTILIZING TEMPORARY PAINT ON EACH LIFT OF PAVEMENT WITHIN WEDGING LIMITS.

ETHERILL ENGINEERING
 1223 Jones Franklin Rd.
 Raleigh, N.C. 27606
 License No. F-0377
 Bus: 919 851 8077
 Fax: 919 851 8107

TRANSPORTATION PLANNING/DESIGN - BRIDGE/STRUCTURE DESIGN
 CIVIL/SITE DESIGN - GIS/GPS - CONSTRUCTION OBSERVATION

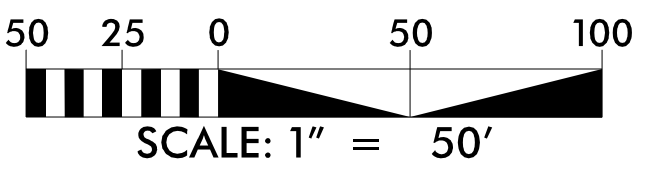


APPROVED: *Bob A. May*
DocuSigned by:
Bob A. May
51306424426491

DATE: 4/7/2022

PROFESSIONAL SEAL
 NORTH CAROLINA
 SEAL
 047751
 ENGINEER
 BOB A. MAY

**DOCUMENT NOT CONSIDERED FINAL
 UNLESS ALL SIGNATURES COMPLETED**

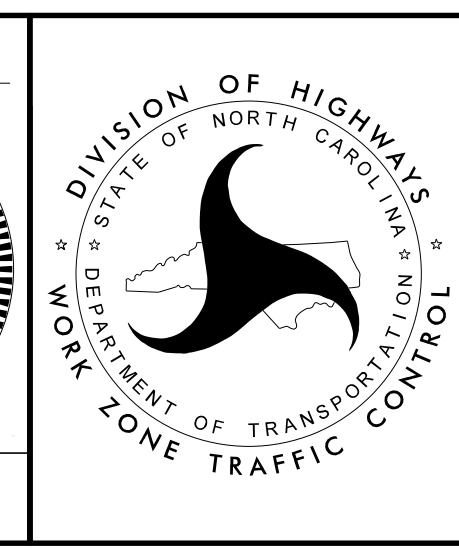

**PHASE I
 PLAN SHEET**

3/14/2022
 3/20/2022
 User: jh101