

MATCHLINE -L- STA. 454+00.00
SEE SHEET TMP-38


MATCHLINE -L- STA. 467+00.00
SEE SHEET TMP-40

NOTES:

- CONTRACTOR SHALL INVENTORY EXISTING PAVEMENT MARKINGS AND REPLACE IN KIND UTILIZING TEMPORARY PAINT ON EACH LIFT OF PAVEMENT WITHIN WEDGING LIMITS.


APPROVED: *Bob A. May*
DATE: 4/7/2022

NORTH CAROLINA PROFESSIONAL ENGINEER
 SEAL 047751
 BOB A. MAY

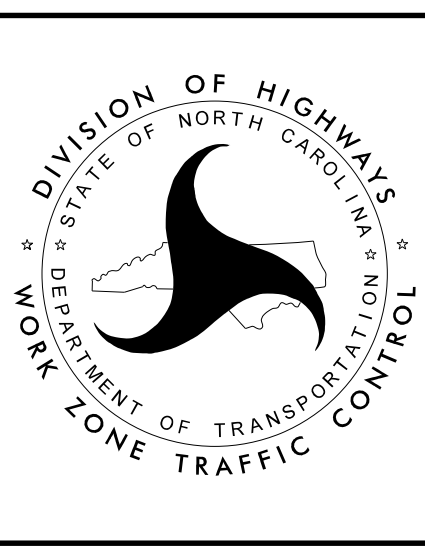

PHASE I
PLAN SHEET

ETHERILL ENGINEERING
1223 Jones Franklin Rd.
Raleigh, N.C. 27606
License No. F-0377
Bus: 919 851 8077
Fax: 919 851 8107

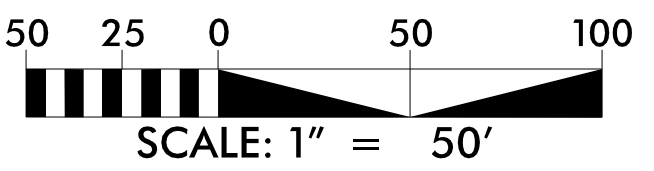

3/14/2022
 2/1/2022
 User: rathayes