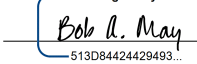



MATCHLINE -L- STA. 467+00.00
SEE SHEET TMP-39

MATCHLINE -L- STA. 480+00.00
SEE SHEET TMP-41


NOTES:

- CONTRACTOR SHALL INVENTORY EXISTING PAVEMENT MARKINGS AND REPLACE IN KIND UTILIZING TEMPORARY PAINT ON EACH LIFT OF PAVEMENT WITHIN WEDGING LIMITS.

APPROVED: 
 DATE: 4/7/2022




**DOCUMENT NOT CONSIDERED FINAL
UNLESS ALL SIGNATURES COMPLETED**

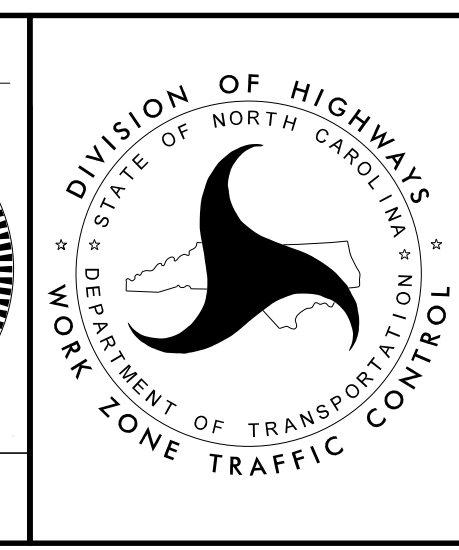

**PHASE I
PLAN SHEET**

3/14/2022
 3:20:17 PM
 User: RAYCAYES
 R-4705-Final-Traffic-WZTC-TMP-Sheets\R-4705_TC_TMP_40_Phi.dgn



1223 Jones Franklin Rd.
 Raleigh, N.C. 27606
 License No. F-0377
 Bus: 919 851 8077
 Fax: 919 851 8107

TRANSPORTATION PLANNING/DESIGN - BRIDGE/STRUCTURE DESIGN
 CIVIL/SITE DESIGN - GIS/GPS - CONSTRUCTION OBSERVATION

