
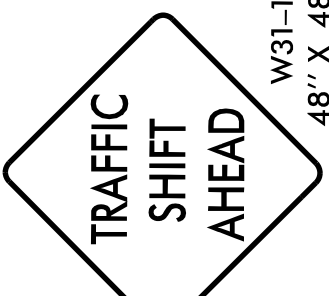


MATCHLINE -L- STA. 480+00.00  
SEE SHEET TMP-40

MATCHLINE -L- STA. 493+00.00  
SEE SHEET TMP-42

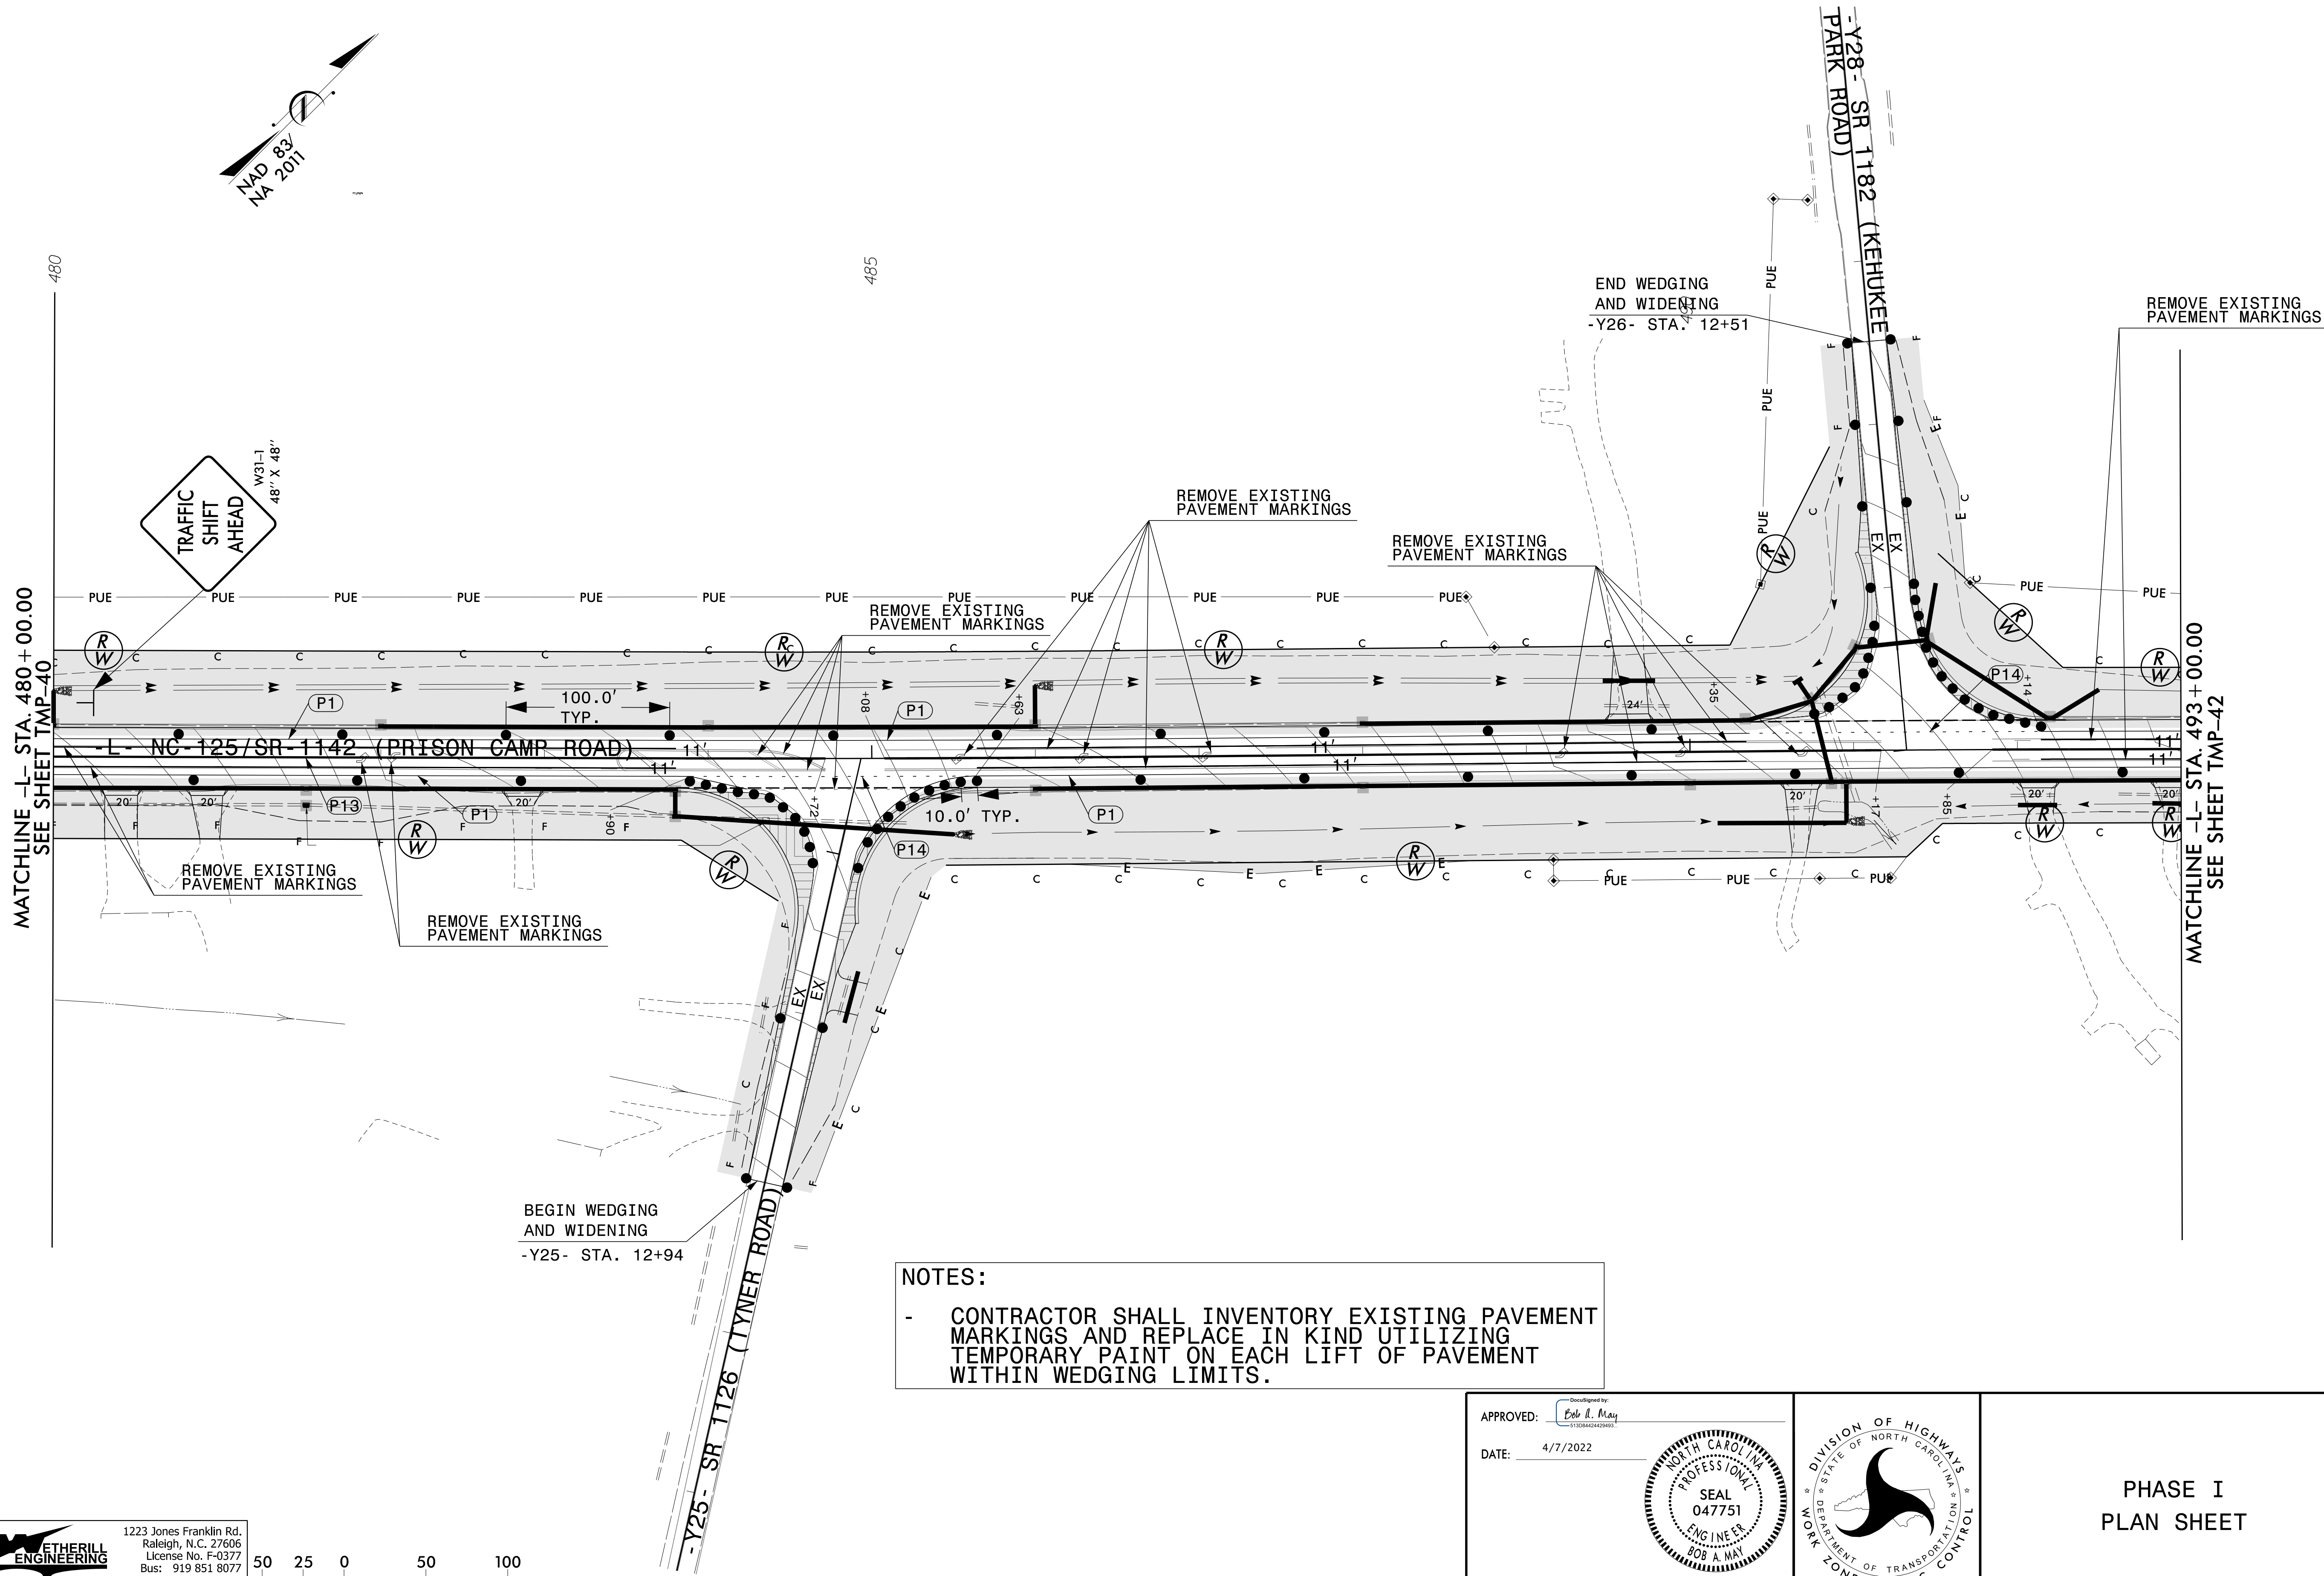


**NOTES:**

- CONTRACTOR SHALL INVENTORY EXISTING PAVEMENT MARKINGS AND REPLACE IN KIND UTILIZING TEMPORARY PAINT ON EACH LIFT OF PAVEMENT WITHIN WEDGING LIMITS.

3/14/2022  
 C:\2021\7175.01.R-4705-Final\Traffic\WZTC\TMP\Sheets\R-4705\_TC\_TMP\_41.Pht.dgn  
 User: rphayes

**ETHERILL ENGINEERING**  
 1223 Jones Franklin Rd.  
 Raleigh, N.C. 27606  
 License No. F-0377  
 Bus: 919 851 8077  
 Fax: 919 851 8107


TRANSPORTATION PLANNING/DESIGN - BRIDGE/STRUCTURE DESIGN  
 CIVIL/SITE DESIGN - GIS/GPS - CONSTRUCTION OBSERVATION

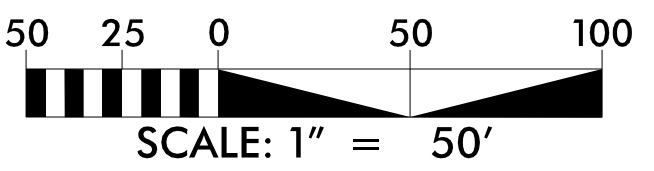

APPROVED: *Bob A. May*  
 DATE: 4/7/2022

**PROFESSIONAL SEAL**  
 047751  
 ENGINEER  
 BOB A. MAY

**DOCUMENT NOT CONSIDERED FINAL  
 UNLESS ALL SIGNATURES COMPLETED**

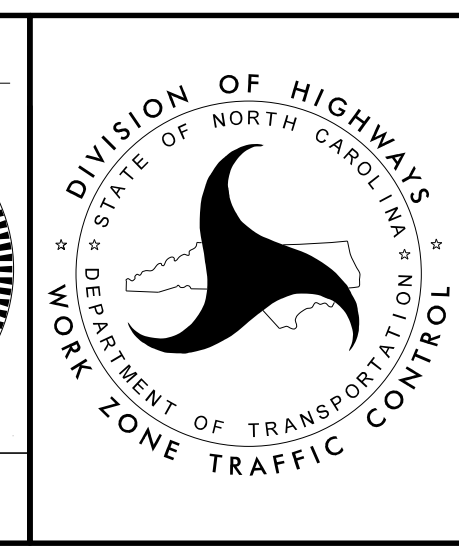

**PHASE I  
 PLAN SHEET**