


NOTES:

- CONTRACTOR SHALL INVENTORY EXISTING PAVEMENT MARKINGS AND REPLACE IN KIND UTILIZING TEMPORARY PAINT ON EACH LIFT OF PAVEMENT WITHIN WEDGING LIMITS.

APPROVED: *Bob A. May*
 DATE: 4/7/2022

Seal of a North Carolina Professional Engineer, License No. 047751, signed by Bob A. May.

DOCUMENT NOT CONSIDERED FINAL UNLESS ALL SIGNATURES COMPLETED

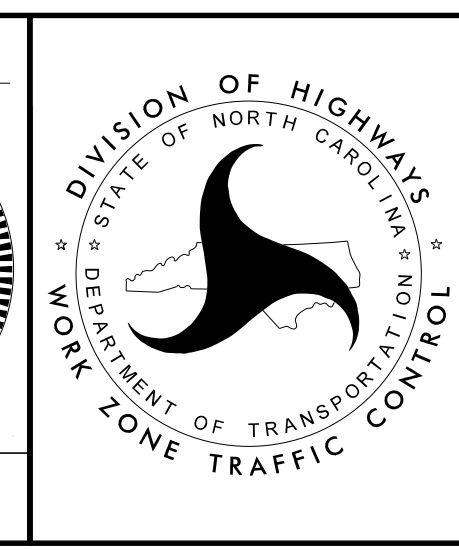

**PHASE I
PLAN SHEET**

3/14/2022
 3:42:20 PM
 C:\Users\jfranklin\OneDrive\Documents\Projects\4705-TMP-43\PH1.dgn
 User: jfranklin

ETHERILL ENGINEERING

1223 Jones Franklin Rd.
 Raleigh, N.C. 27606
 License No. F-0377
 Bus: 919 851 8077
 Fax: 919 851 8107

TRANSPORTATION PLANNING/DESIGN - BRIDGE/STRUCTURE DESIGN
 CIVIL/SITE DESIGN - GIS/GPS - CONSTRUCTION OBSERVATION

