

MATCHLINE -L- STA. 38+00.00  
SEE SHEET TMP-46

MATCHLINE -L- STA. 51+00.00  
SEE SHEET TMP-48

-L- NC-125/SR 1142 (PRISON CAMP ROAD)


100.0'  
TYP.

GREU TL-3

4/19/2022  
 P:\2020\7175.01\_R-4705-Final\Traffic\WZTC\TMP\Sheets\R-4705\_TC\_TMP\_47\_Phil.dgn  
 User: phil


1223 Jones Franklin Rd.  
 Raleigh, N.C. 27606  
 License No. F-0377  
 Bus: 919 851 8077  
 Fax: 919 851 8107

TRANSPORTATION PLANNING/DESIGN - BRIDGE/STRUCTURE DESIGN  
 CIVIL/SITE DESIGN - GIS/GPS - CONSTRUCTION OBSERVATION

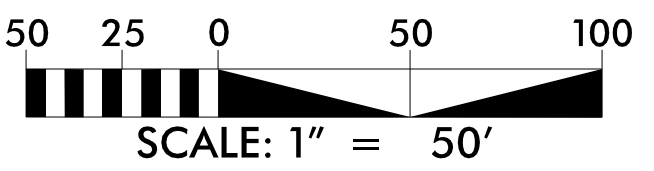


**NOTES:**


- CONTRACTOR SHALL INSTALL PAVEMENT MARKINGS PER THE FINAL PAVEMENT MARKING PLANS AND UTILIZE TEMPORARY PAINT.

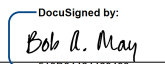APPROVED: 

DATE: 4/19/2022



**DOCUMENT NOT CONSIDERED FINAL  
UNLESS ALL SIGNATURES COMPLETED**

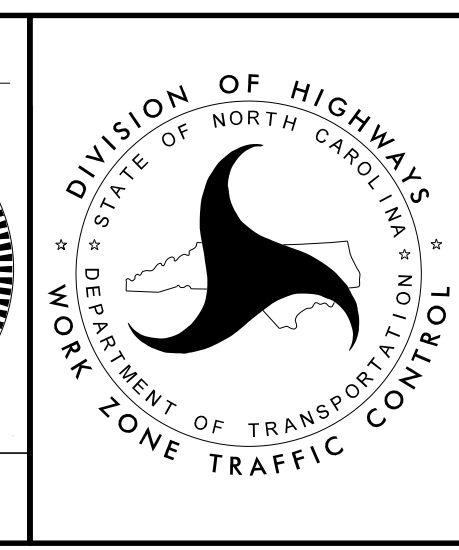

**PHASE II  
PLAN SHEET**