
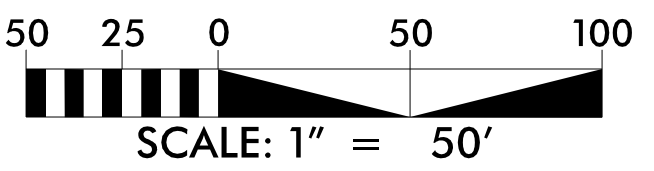


NOTES:

- CONTRACTOR SHALL INSTALL PAVEMENT MARKINGS PER THE FINAL PAVEMENT MARKING PLANS AND UTILIZE TEMPORARY PAINT.


ETHERILL ENGINEERING
 1223 Jones Franklin Rd.
 Raleigh, N.C. 27606
 License No. F-0377
 Bus: 919 851 8077
 Fax: 919 851 8107

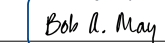

APPROVED: 
 DATE: 4/19/2022

SEAL
 NORTH CAROLINA PROFESSIONAL ENGINEER
 047751
 BOB A. MAY

DOCUMENT NOT CONSIDERED FINAL UNLESS ALL SIGNATURES COMPLETED

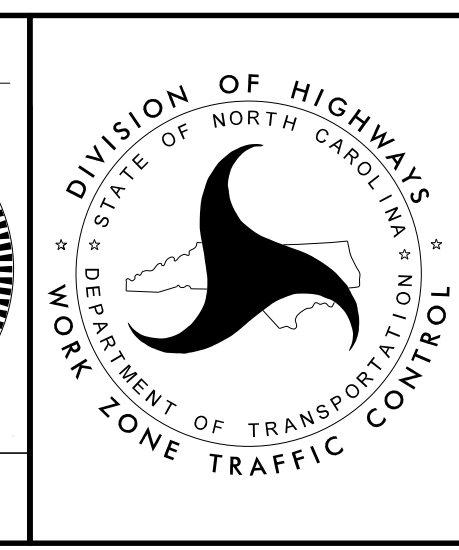

PHASE II PLAN SHEET

4/19/2022
 P:\2022\175.01_R-4705-Final\Traffic\WZTC\TMP\Sheets\R-4705_TC_TMP_48_Phil.dgn
 User: phil@etherill.com