

MATCHLINE -L- STA. 103+51  
SEE SHEET TMP-51

MATCHLINE -L- STA. 116+00.00  
SEE SHEET TMP-53

REMOVE EXISTING  
PAVEMENT MARKINGS

END WEDGING &  
BEGIN PAVEMENT  
MARKING REMOVAL  
-L- STA. 104+76

100.0'  
TYP.


BEGIN WEDGING &  
END PAVEMENT  
MARKING REMOVAL  
-L- STA. 114+98

F2  
52 72

4/19/2022  
 P:\2022\175.01-R-4705-Final\Traffic\WZTC\TMP\Sheets\R-4705\_TC\_TMP\_52\_Phil.dgn  
 User: phil


**ETHERILL ENGINEERING**  
 1223 Jones Franklin Rd.  
 Raleigh, N.C. 27606  
 License No. F-0377  
 Bus: 919 851 8077  
 Fax: 919 851 8107


TRANSPORTATION PLANNING/DESIGN - BRIDGE/STRUCTURE DESIGN  
 CIVIL/SITE DESIGN - GIS/GPS - CONSTRUCTION OBSERVATION

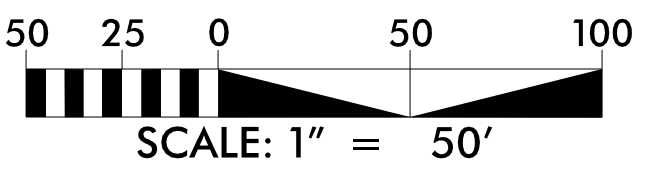


**NOTES:**

- CONTRACTOR SHALL INSTALL PAVEMENT MARKINGS PER THE FINAL PAVEMENT MARKING PLANS AND UTILIZE TEMPORARY PAINT.

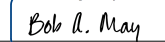APPROVED:   
 DATE: 4/19/2022

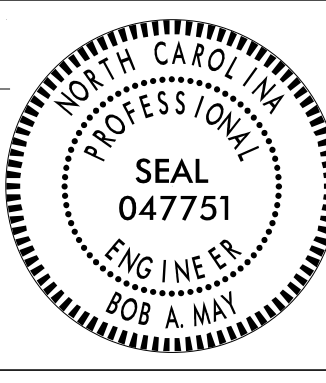

**DOCUMENT NOT CONSIDERED FINAL  
UNLESS ALL SIGNATURES COMPLETED**

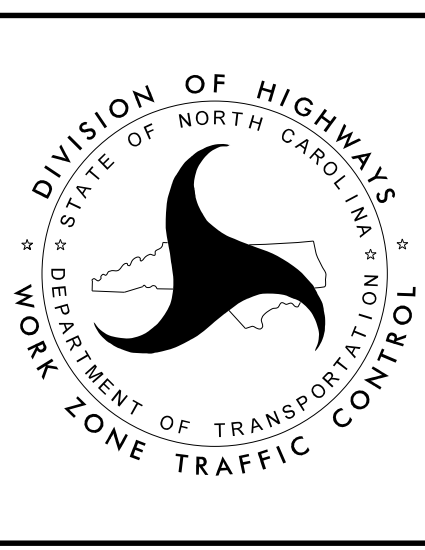

**PHASE II  
PLAN SHEET**