


MATCHLINE -L- STA. 116+00.00
SEE SHEET TMP-52

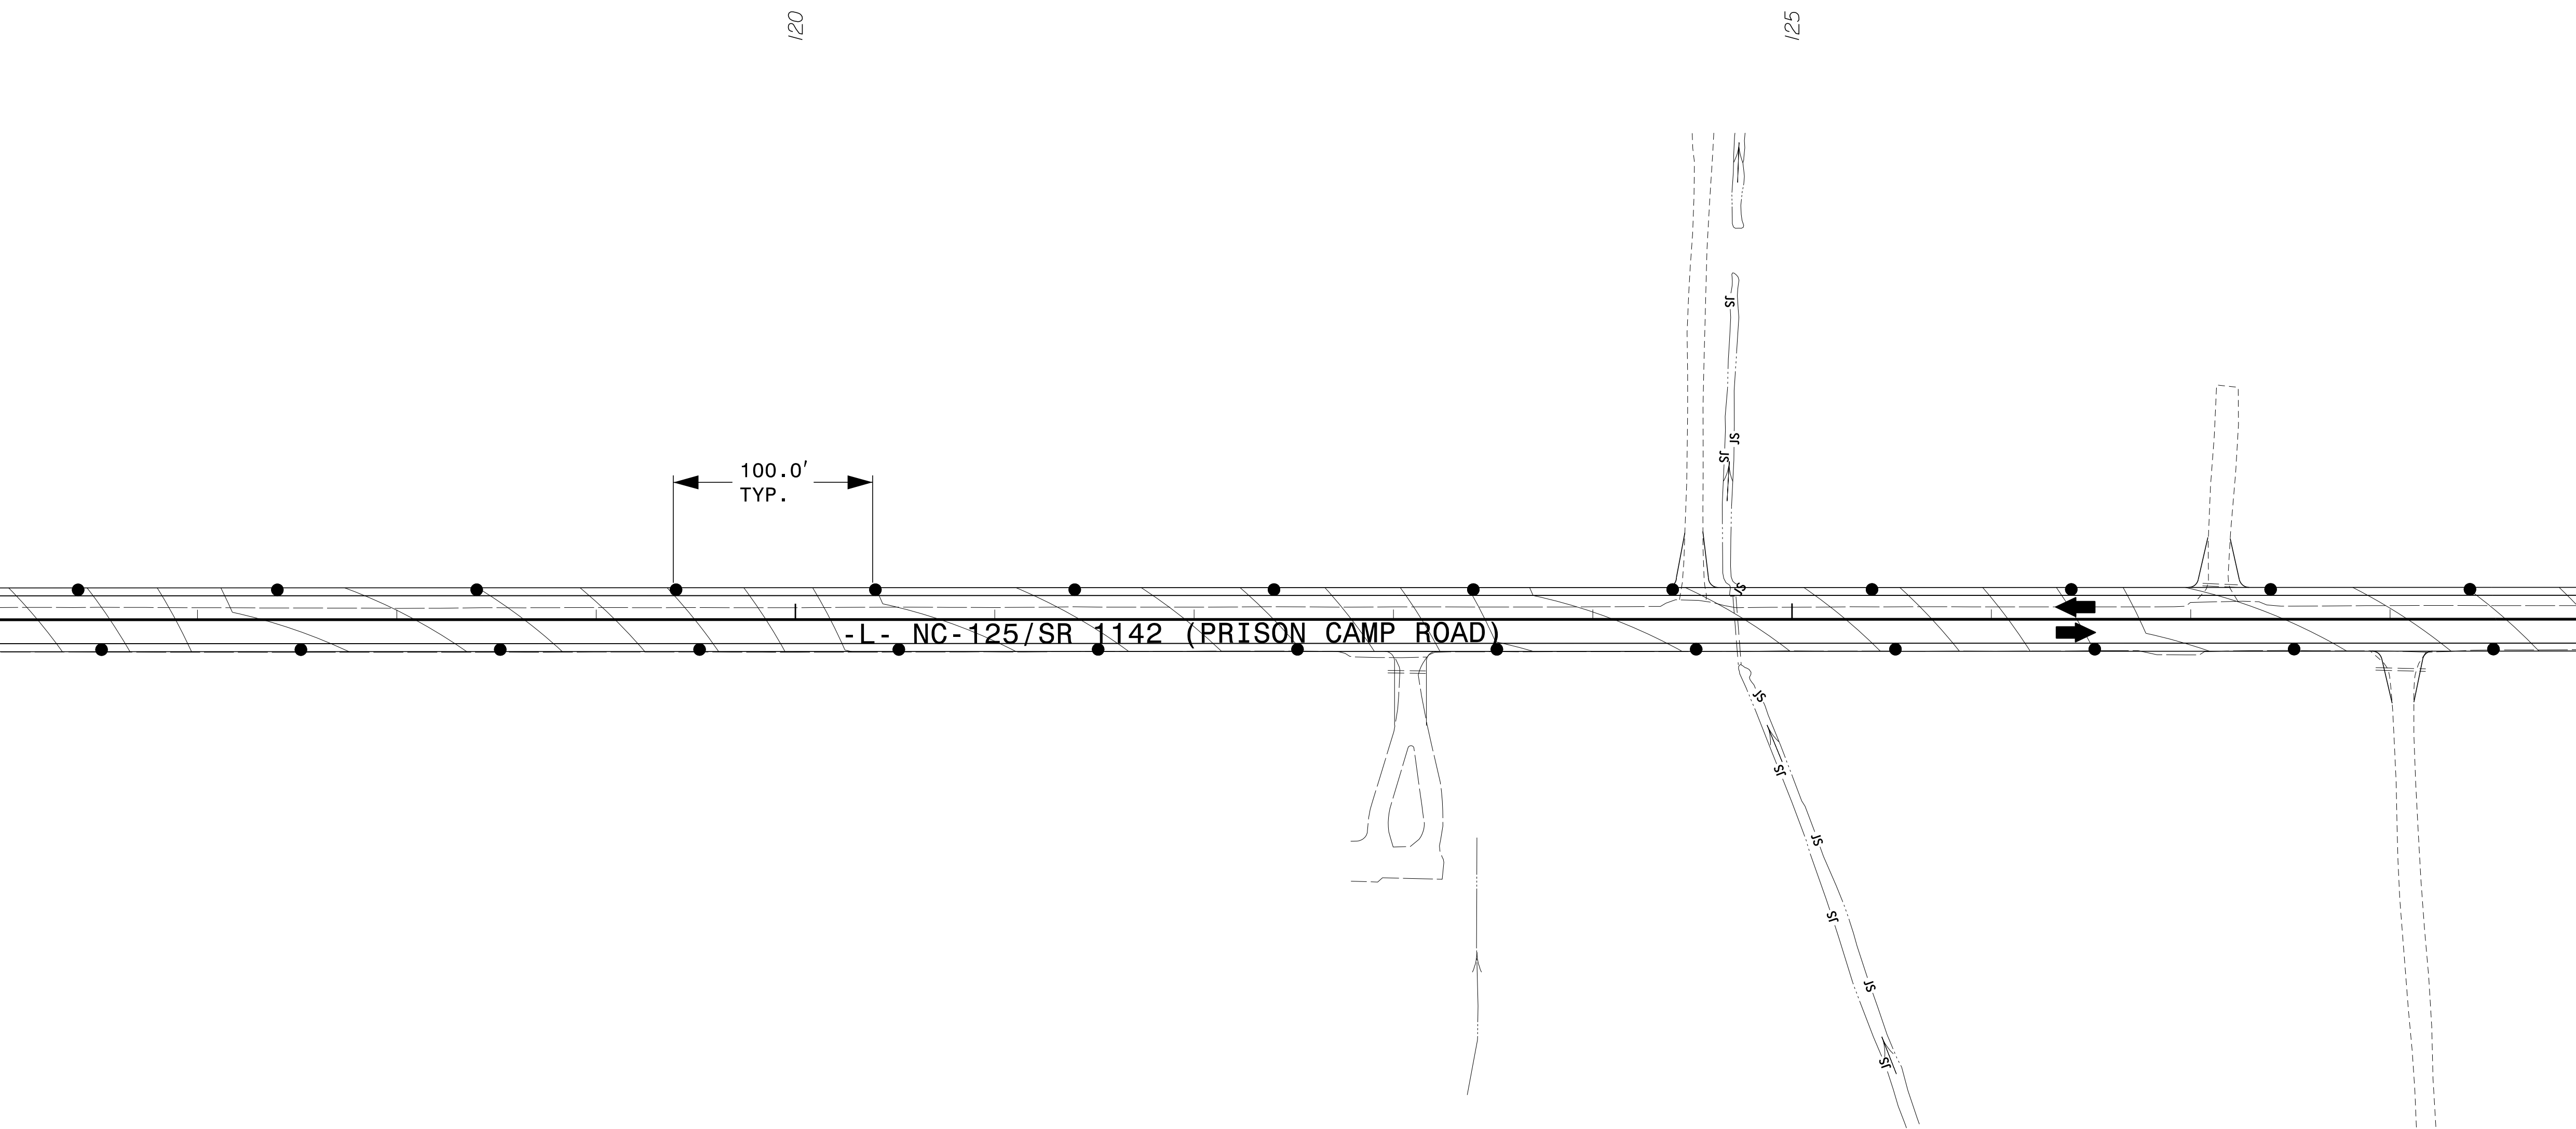



MATCHLINE -L- STA. 129+00.00
SEE SHEET TMP-54




NOTES:

- CONTRACTOR SHALL INSTALL PAVEMENT MARKINGS PER THE FINAL PAVEMENT MARKING PLANS AND UTILIZE TEMPORARY PAINT.

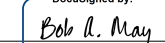APPROVED: 
 DATE: 4/19/2022




**DOCUMENT NOT CONSIDERED FINAL
UNLESS ALL SIGNATURES COMPLETED**

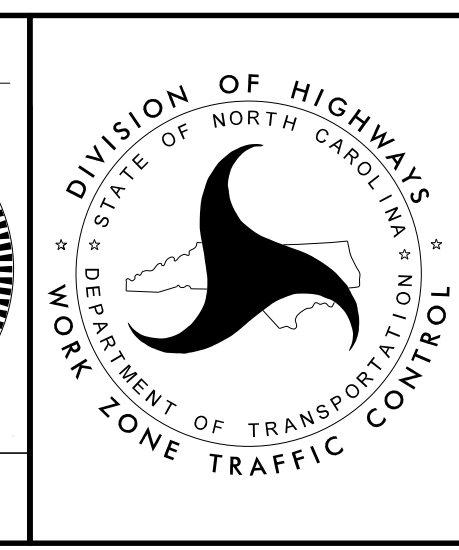

**PHASE II
PLAN SHEET**

4/19/2022
 P:\2022\175.01-R-4705-Final\Traffic\WZTC\TMP\Sheets\R-4705_TC_TMP_53_Phil.dgn
 User: philc

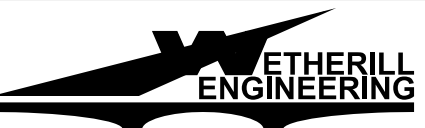

1223 Jones Franklin Rd.
 Raleigh, N.C. 27606
 License No. F-0377
 Bus: 919 851 8077
 Fax: 919 851 8107

TRANSPORTATION PLANNING/DESIGN - BRIDGE/STRUCTURE DESIGN
 CIVIL/SITE DESIGN - GIS/GPS - CONSTRUCTION OBSERVATION

