

MATCHLINE -L- STA. 129+00.00
SEE SHEET TMP-53

MATCHLINE -L- STA. 142+00.00
SEE SHEET TMP-55

100.0'
TYP.

-L- NC-125/SR 1142 (PRISON CAMP ROAD)

130


135

140

4/19/2022
P:\2020\7175.01_R-4705-Final\Traffic\WZTC\TMP\Sheets\R-4705_TC_TMP_54_Phil.dgn
User: phil


ETHERILL ENGINEERING
1223 Jones Franklin Rd.
Raleigh, N.C. 27606
License No. F-0377
Bus: 919 851 8077
Fax: 919 851 8107


TRANSPORTATION PLANNING/DESIGN - BRIDGE/STRUCTURE DESIGN
CIVIL/SITE DESIGN - GIS/GPS - CONSTRUCTION OBSERVATION

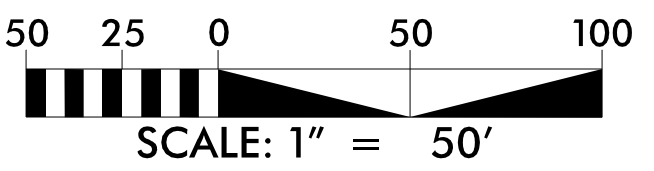


NOTES:

- CONTRACTOR SHALL INSTALL PAVEMENT MARKINGS PER THE FINAL PAVEMENT MARKING PLANS AND UTILIZE TEMPORARY PAINT.

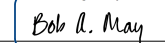APPROVED: 
DATE: 4/19/2022



**DOCUMENT NOT CONSIDERED FINAL
UNLESS ALL SIGNATURES COMPLETED**

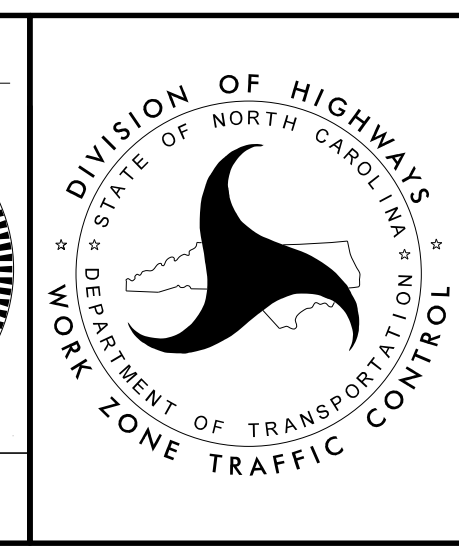

**PHASE II
PLAN SHEET**