


BREAKLINE -L- STA. 181+00.00
SEE SHEET TMP-56

BREAKLINE -L- STA. 194+00.00
SEE SHEET TMP-58

4/19/2022
P:\2022\7175.01-R-4705-Final\Traffic\WZTC\TMP\Sheets\R-4705_TC_TMP_57_Phil.dgn
User: rathayes

ETHERILL ENGINEERING
1223 Jones Franklin Rd.
Raleigh, N.C. 27606
License No. F-0377
Bus: 919 851 8077
Fax: 919 851 8107

TRANSPORTATION PLANNING/DESIGN - BRIDGE/STRUCTURE DESIGN
CIVIL/SITE DESIGN - GIS/GPS - CONSTRUCTION OBSERVATION

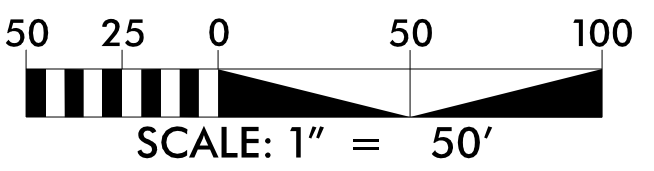


NOTES:

- CONTRACTOR SHALL INSTALL PAVEMENT MARKINGS PER THE FINAL PAVEMENT MARKING PLANS AND UTILIZE TEMPORARY PAINT.

APPROVED: *Bob A. May*
DATE: 4/19/2022

**DOCUMENT NOT CONSIDERED FINAL
UNLESS ALL SIGNATURES COMPLETED**

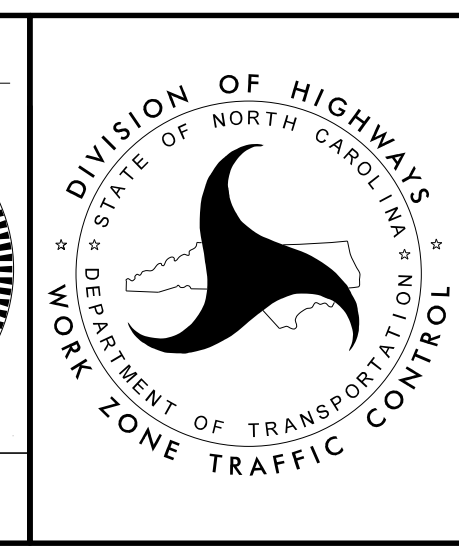

**PHASE II
PLAN SHEET**