

BREAKLINE -L- STA. 220+00.00
SEE SHEET TMP-57

BREAKLINE -L- STA. 233+00.00
SEE SHEET TMP-59

Y8- SR 1136 (ARCHIE MOBLEY ROAD)
BEGIN WEDGING
-Y7- STA. 10+00


-L- NC-125/SR 1142 (PRISON CAMP ROAD)


NOTES:
- CONTRACTOR SHALL INSTALL PAVEMENT MARKINGS PER THE FINAL PAVEMENT MARKING PLANS AND UTILIZE TEMPORARY PAINT.


4/19/2022
P:\2022\175.01-R-4705-Final\Traffic\WZTC\TMP\Sheets\R-4705-TC-TMP-58 PHIL.dgn
User: rphillyes

1223 Jones Franklin Rd.
Raleigh, N.C. 27606
License No. F-0377
Bus: 919 851 8077
Fax: 919 851 8107


TRANSPORTATION PLANNING/DESIGN - BRIDGE/STRUCTURE DESIGN
CIVIL/SITE DESIGN - GIS/GPS - CONSTRUCTION OBSERVATION

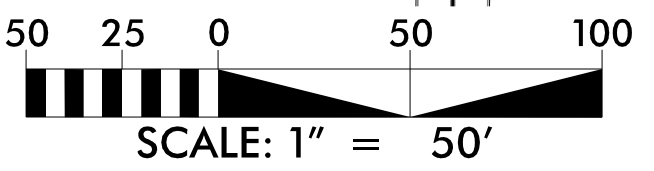

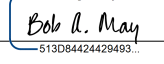APPROVED: 
DATE: 4/19/2022



**DOCUMENT NOT CONSIDERED FINAL
UNLESS ALL SIGNATURES COMPLETED**

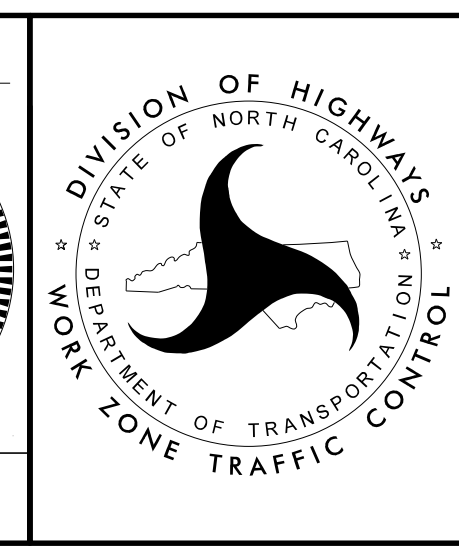

PHASE II
PLAN SHEET